



**INDEX OF PLANS**

SHEET No.	DESCRIPTION
1	TITLE AND LOCATION MAP
2	TYPICAL CROSS SECTIONS
3-4	CONSTRUCTION DETAILS
5	CONSTRUCTION AREA SIGNS
6	PAVEMENT DELINEATION QUANTITIES
7	SUMMARY OF QUANTITIES
8-13	REVISED STANDARD PLANS

THE STANDARD PLANS LIST APPLICABLE TO THIS CONTRACT IS INCLUDED IN THE NOTICE TO BIDDERS AND SPECIAL PROVISIONS BOOK.

**STATE OF CALIFORNIA**  
**DEPARTMENT OF TRANSPORTATION**  
**PROJECT PLANS FOR CONSTRUCTION ON**  
**STATE HIGHWAY**  
**IN TULARE COUNTY NEAR TULARE**  
**ON ROUTE 137 FROM 0.1 MILE EAST OF ROAD 120**  
**TO ROUTE 65 AND NEAR SPRINGVILLE ON**  
**ROUTE 190 FROM PLEASANT OAK DRIVE**  
**TO QUAKING ASPEN CAMP**

TO BE SUPPLEMENTED BY STANDARD PLANS DATED 2010

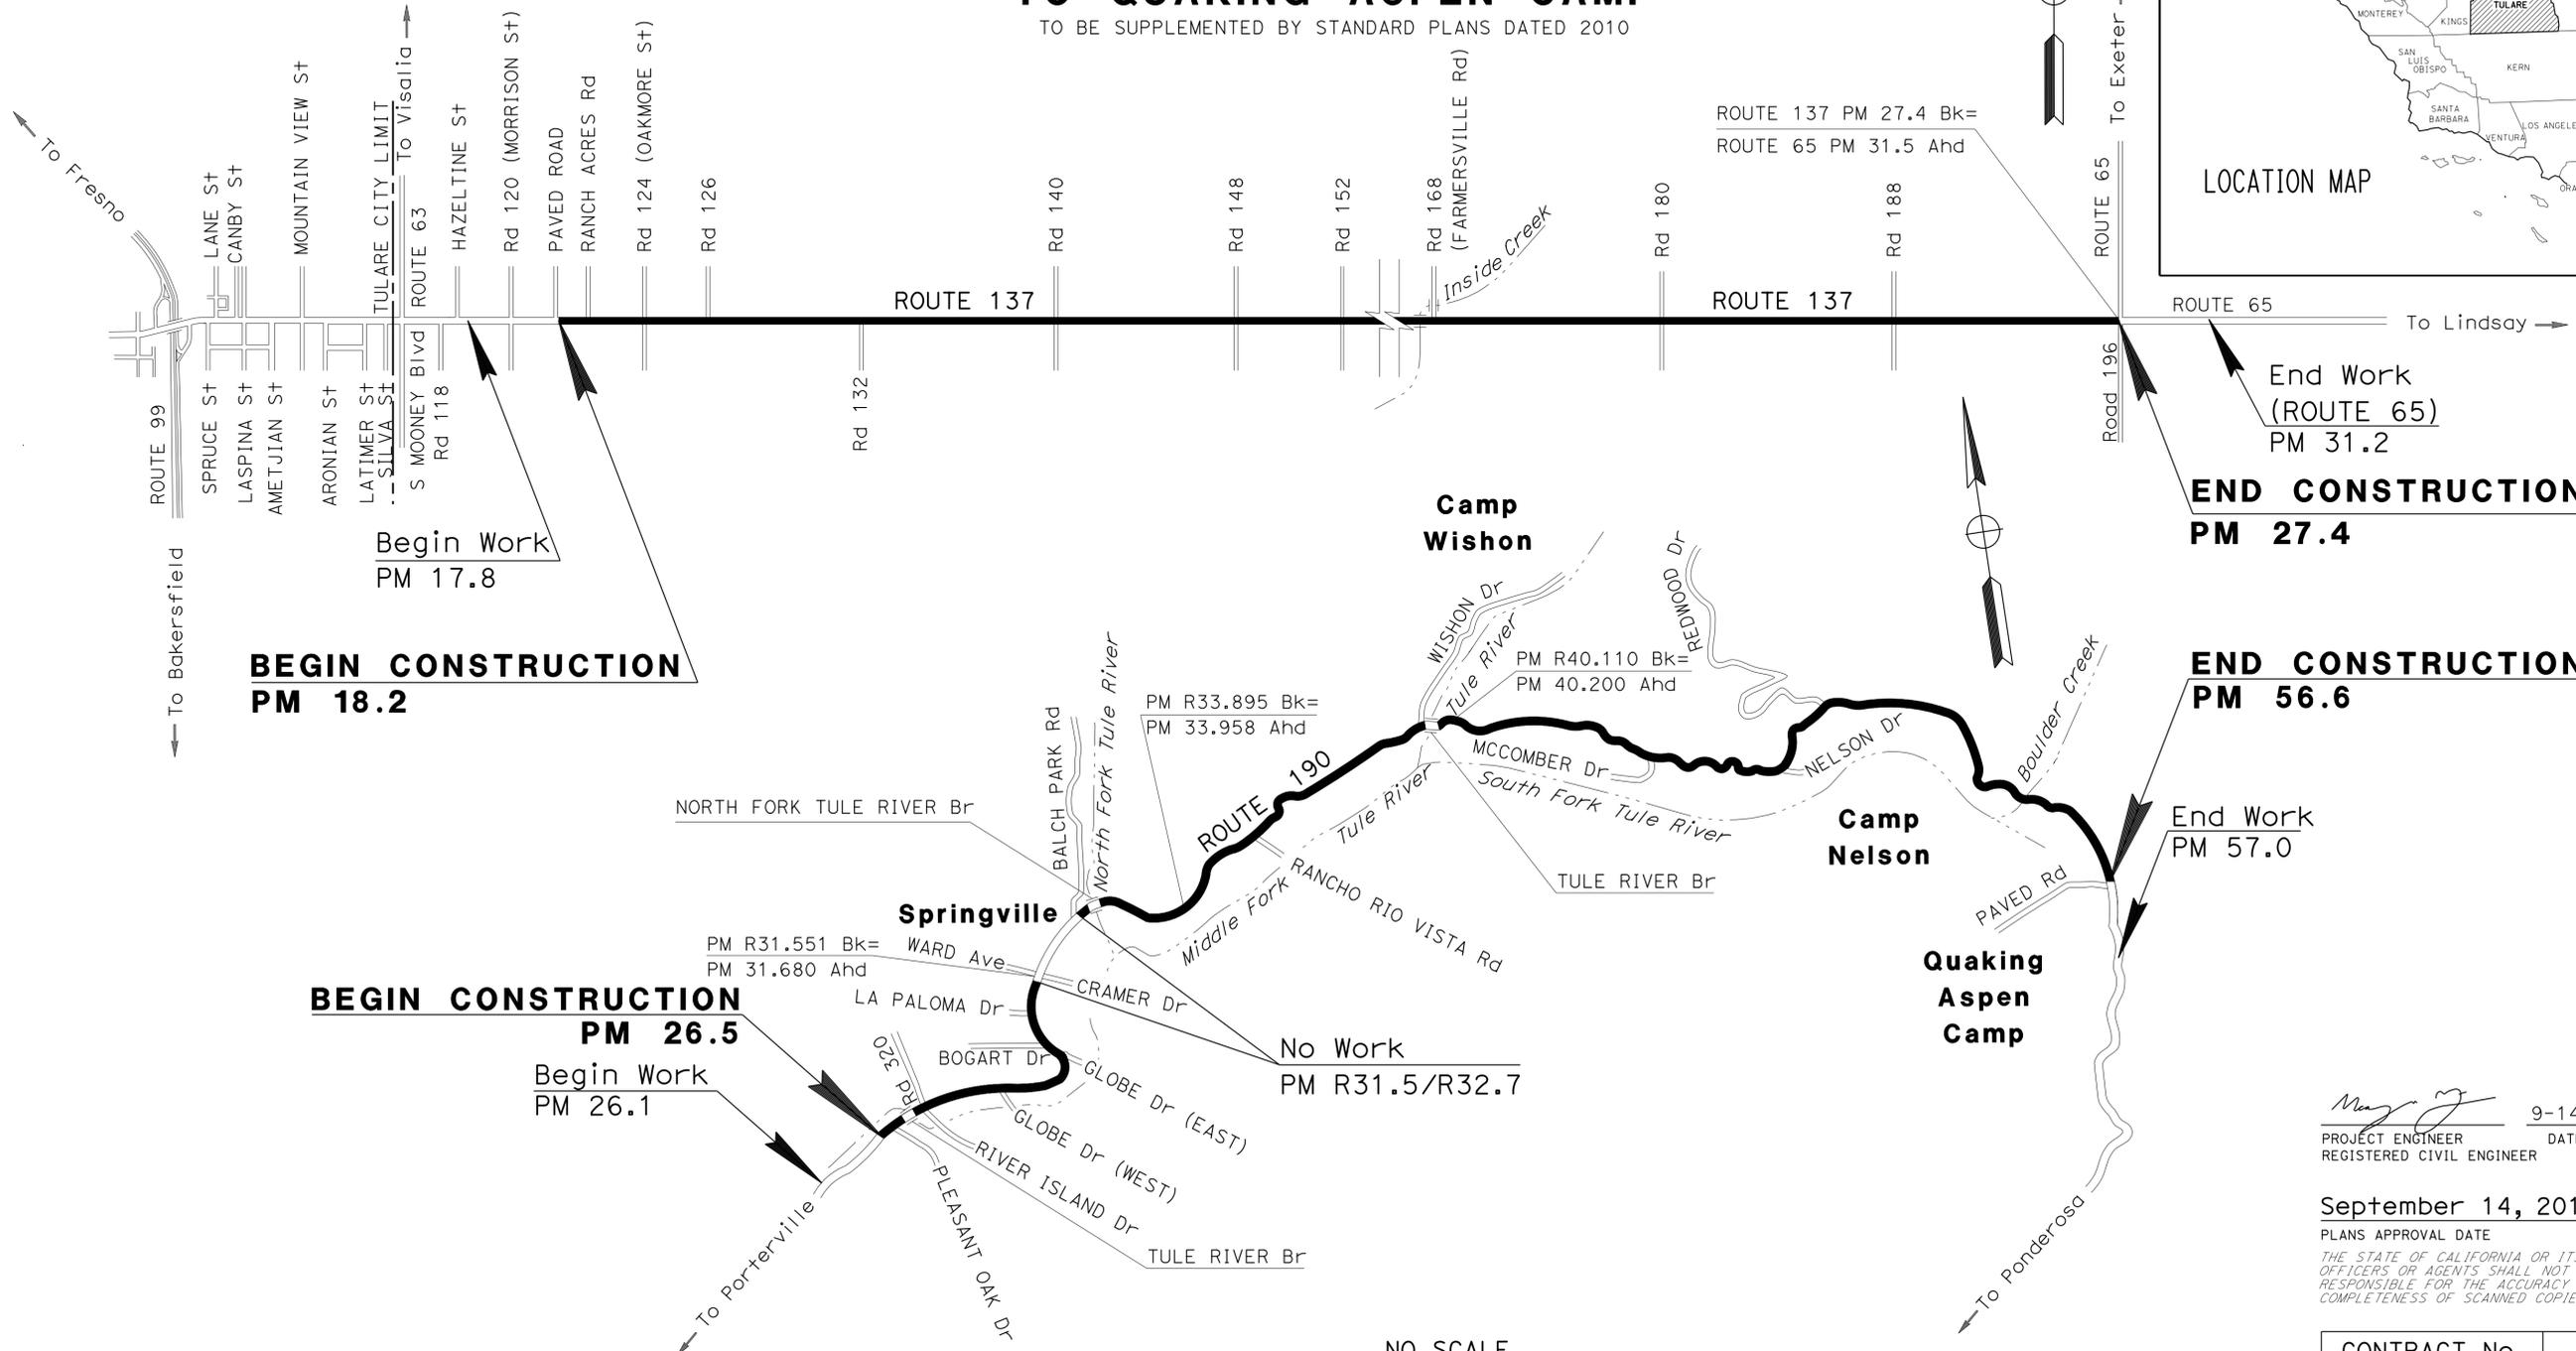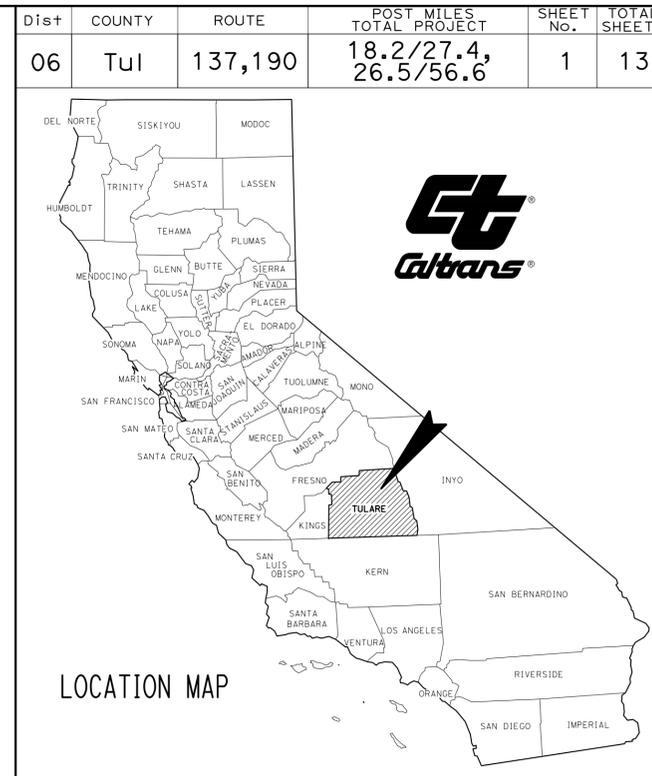

PROJECT MANAGER: VICTOR SHAW  
 DESIGN MANAGER: RENE SANCHEZ

PROJECT ENGINEER: MARYAM RASTEGAR  
 REGISTERED CIVIL ENGINEER  
 No. 65550  
 Exp. 9-30-17  
 CIVIL  
 STATE OF CALIFORNIA

DATE: 9-14-15  
 DATE: September 14, 2015  
 PLANS APPROVAL DATE

THE STATE OF CALIFORNIA OR ITS OFFICERS OR AGENTS SHALL NOT BE RESPONSIBLE FOR THE ACCURACY OR COMPLETENESS OF SCANNED COPIES OF THIS PLAN SHEET.

THE CONTRACTOR SHALL POSSESS THE CLASS (OR CLASSES) OF LICENSE AS SPECIFIED IN THE "NOTICE TO BIDDERS."

NO SCALE

STATE OF CALIFORNIA - DEPARTMENT OF TRANSPORTATION  
**Caltrans**  
 PAVEMENT PRESERVATION

REVISOR	DATE	REVISION
TRINIDAD ANGUIANO		
MARYAM RASTEGAR		
FUNCTIONAL SUPERVISOR		
RENE SANCHEZ		
CALCULATED-DESIGNED BY		
CHECKED BY		

**NOTES:**

1. DIMENSIONS OF THE PAVEMENT STRUCTURES (STRUCTURAL SECTIONS) ARE SUBJECT TO TOLERANCES SPECIFIED IN THE STANDARD SPECIFICATIONS.
2. FOR ACCURATE RIGHT OF WAY DATA, CONTACT RIGHT OF WAY ENGINEERING AT THE DISTRICT OFFICE.
3. EXISTING UTILITY FACILITIES HAVE NOT BEEN PLOTTED ON THESE PLANS.

**ABBREVIATION:**

PAE POLYMER ASPHALTIC EMULSION (SEAL COAT)

**PAVEMENT CLIMATE REGION**

INLAND VALLEY (ROUTES 137,190)  
 SOUTH MOUNTAIN (ROUTE 190)


Dist	COUNTY	ROUTE	POST MILES TOTAL PROJECT	SHEET No.	TOTAL SHEETS
06	Tul	137,190	18.2/27.4, 26.5/56.6	2	13

REGISTERED CIVIL ENGINEER DATE 9-14-15


PLANS APPROVAL DATE 9-14-15

REGISTERED PROFESSIONAL ENGINEER  
 MARYAM RASTEGAR  
 No. 65550  
 Exp. 9-30-17  
 CIVIL  
 STATE OF CALIFORNIA

THE STATE OF CALIFORNIA OR ITS OFFICERS OR AGENTS SHALL NOT BE RESPONSIBLE FOR THE ACCURACY OR COMPLETENESS OF SCANNED COPIES OF THIS PLAN SHEET.

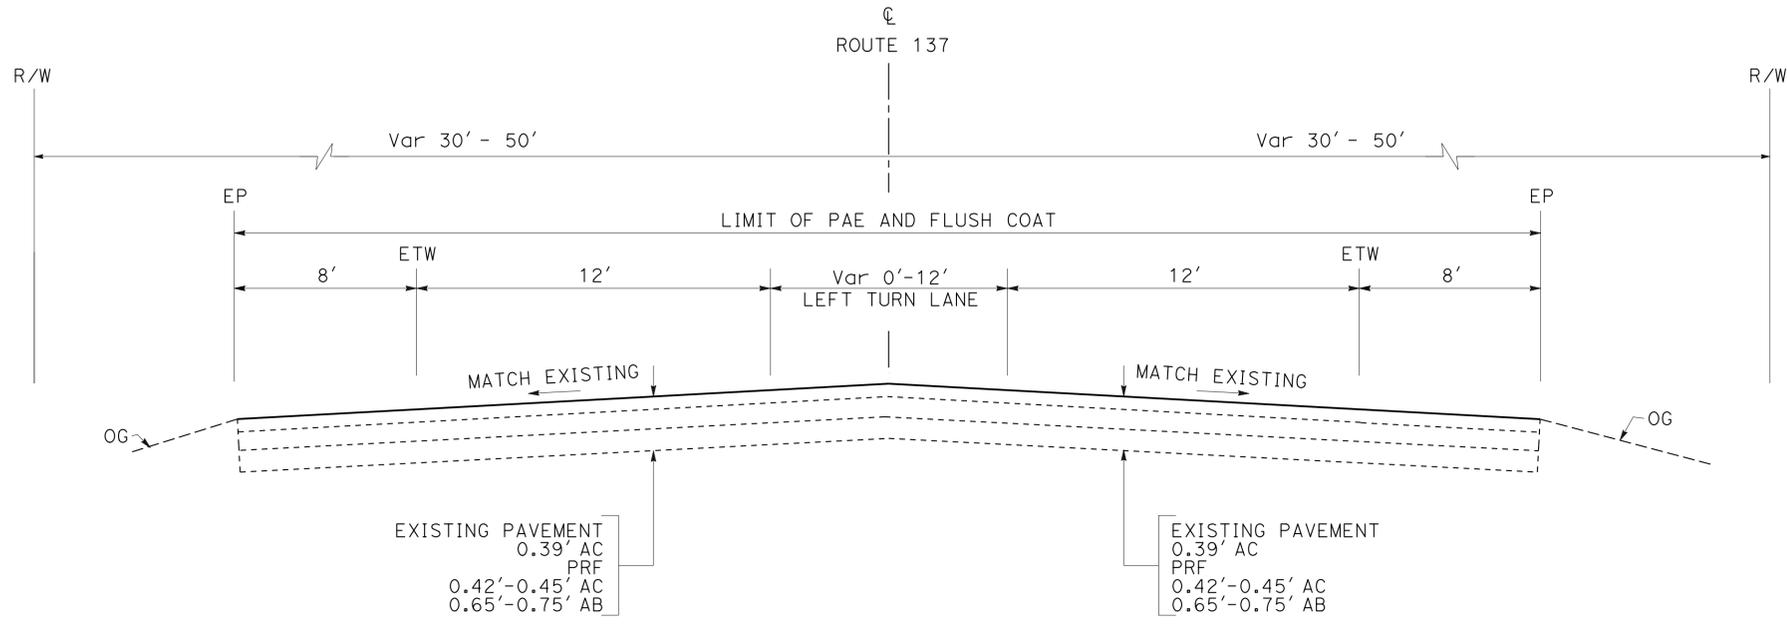

**ROUTE 137**  
 PM 18.2 TO PM 27.4

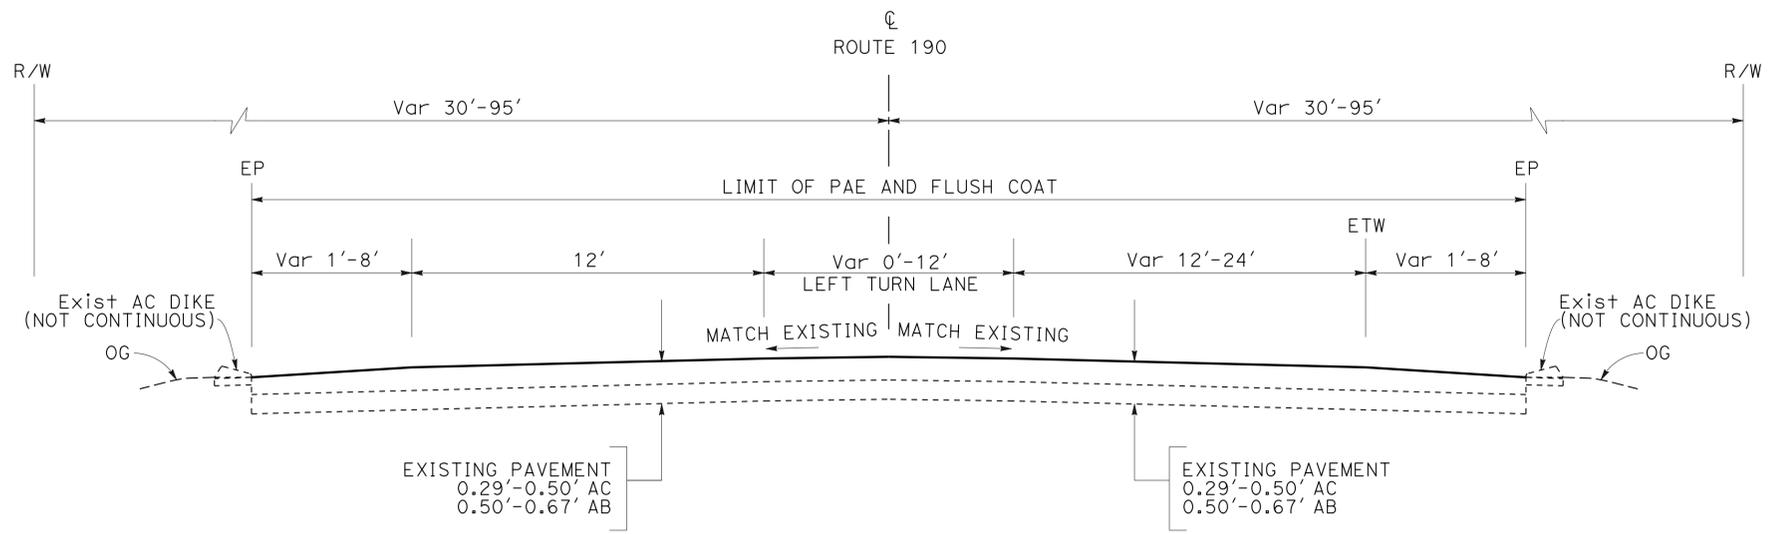

**ROUTE 190**  
 PM 26.5 TO PM 56.6

**TYPICAL CROSS SECTIONS**

NO SCALE

**X-1**

Dist	COUNTY	ROUTE	POST MILES TOTAL PROJECT	SHEET No.	TOTAL SHEETS
06	Tul	137,190	18.2/27.4, 26.5/56.6	3	13

<i>Maryam Rastegar</i>	9-14-15
REGISTERED CIVIL ENGINEER	DATE
9-14-15	
PLANS APPROVAL DATE	


  

THE STATE OF CALIFORNIA OR ITS OFFICERS OR AGENTS SHALL NOT BE RESPONSIBLE FOR THE ACCURACY OR COMPLETENESS OF SCANNED COPIES OF THIS PLAN SHEET.

**NOTE:**


EXISTING UTILITY FACILITIES HAVE NOT BEEN PLOTTED ON THESE PLANS.

**LEGEND:**

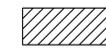
 PAE AND FLUSH COAT

**ABBREVIATION:**


PAE POLYMER ASPHALTIC EMULSION (SEAL COAT)

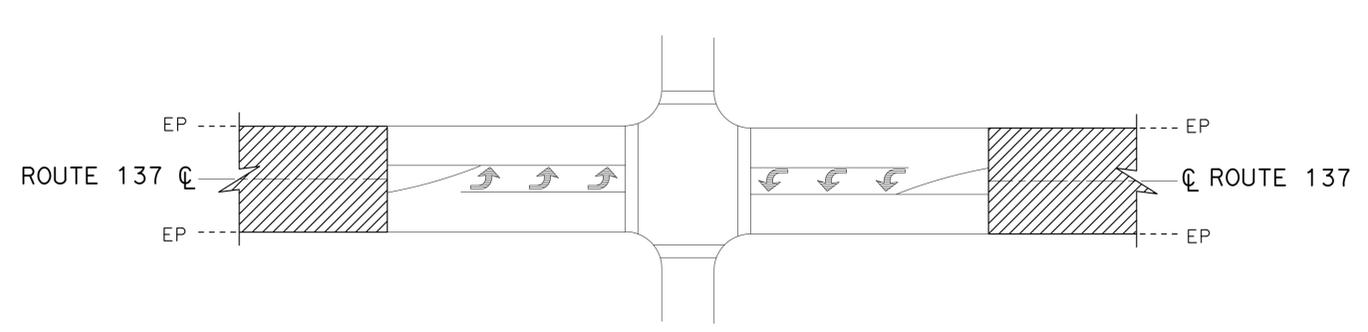

**LIMIT OF PAE AND FLUSH COAT AT SIGNALIZED INTERSECTIONS**

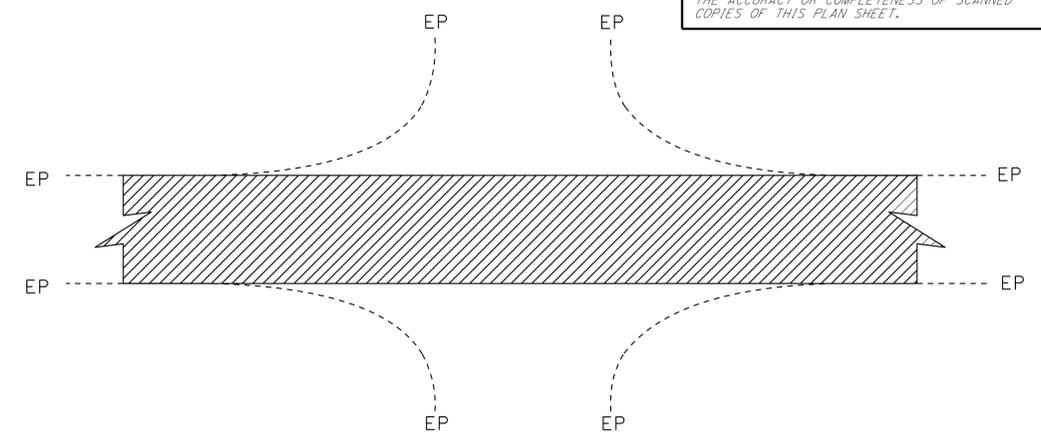

**LIMIT OF PAE AND FLUSH COAT AT LOCAL ROAD INTERSECTIONS**

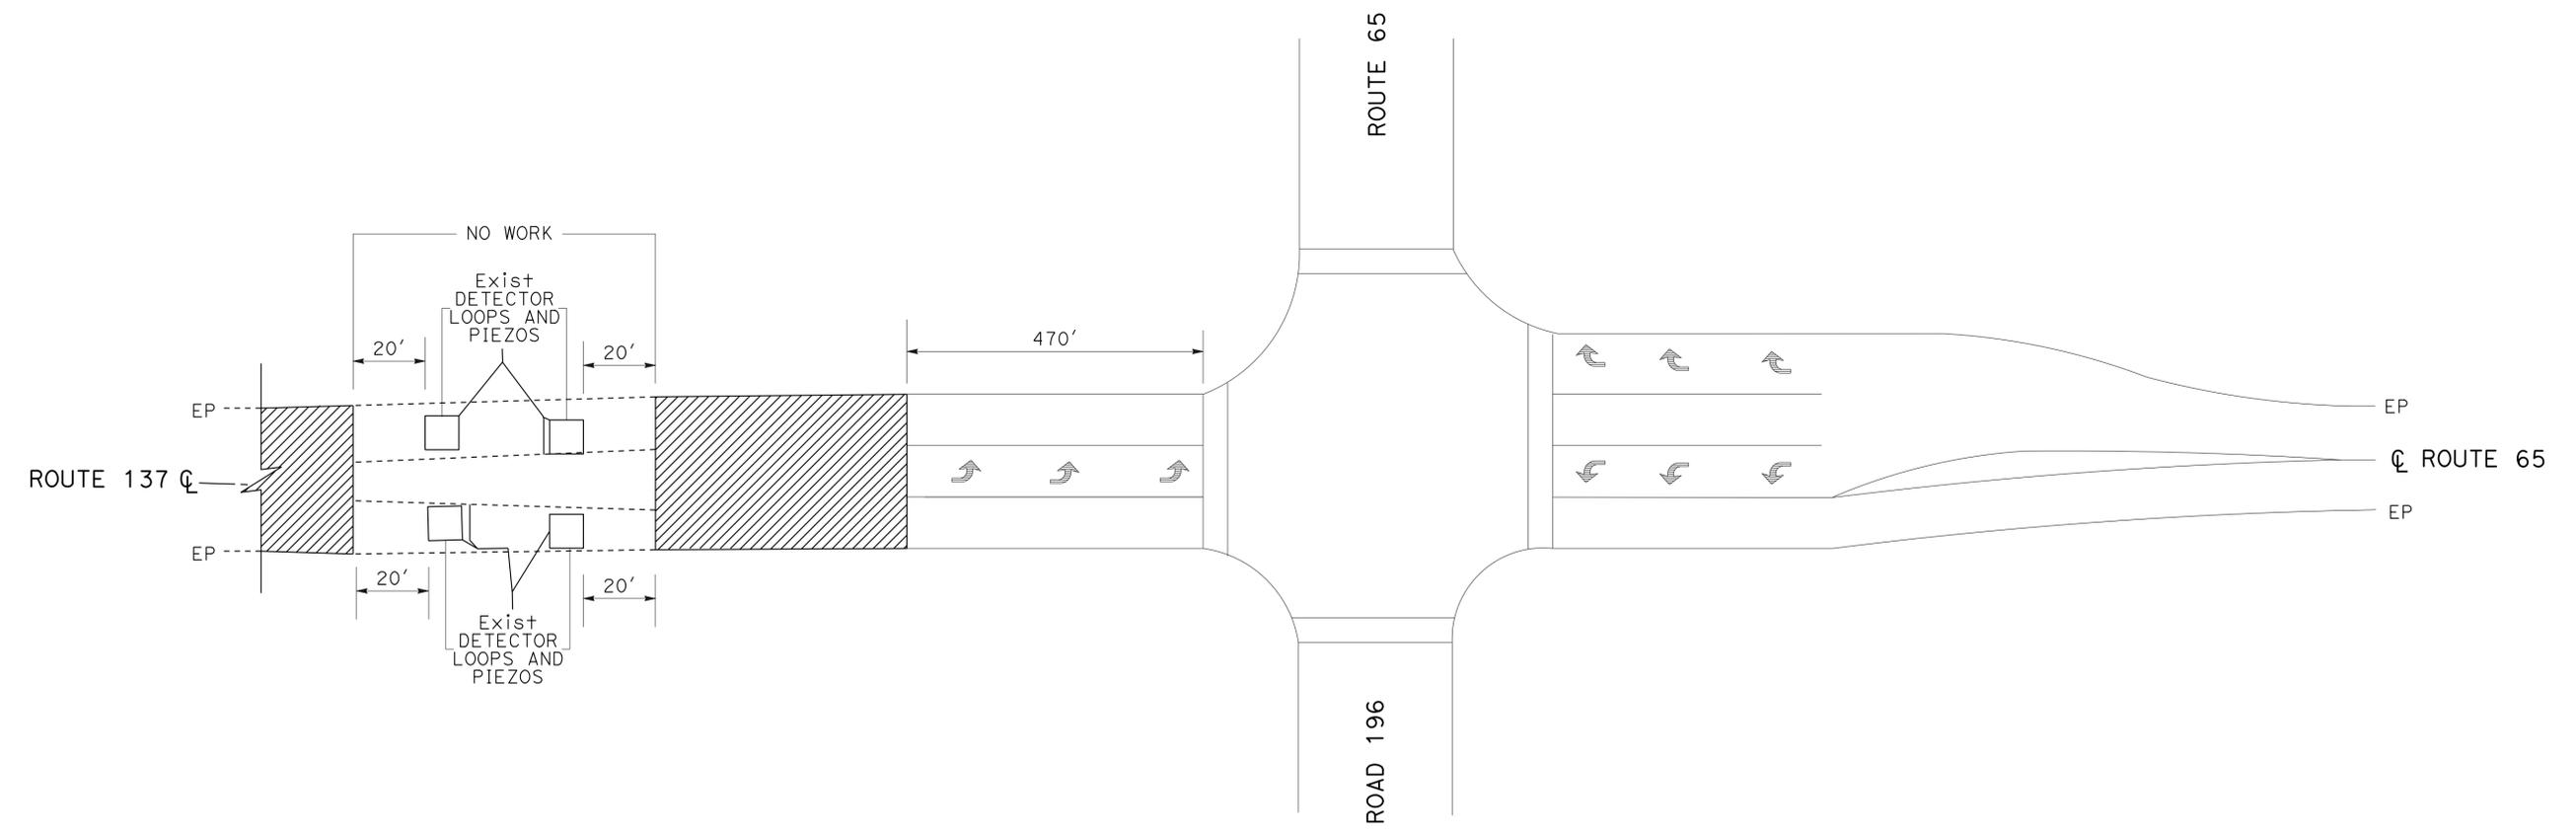

**LIMIT OF PAE AND FLUSH COAT AT ROUTE 65**

Tul 137  
PM 27.4

**CONSTRUCTION DETAILS**

NO SCALE

**C-1**

STATE OF CALIFORNIA - DEPARTMENT OF TRANSPORTATION
<b>Caltrans</b>
<b>PAVEMENT PRESERVATION</b>
FUNCTIONAL SUPERVISOR
RENE SANCHEZ
CALCULATED-DESIGNED BY
CHECKED BY
TRINIDAD ANGUIANO
MARYAM RASTEGAR
REVISED BY
DATE REVISED

Dist	COUNTY	ROUTE	POST MILES TOTAL PROJECT	SHEET No.	TOTAL SHEETS
06	Tul	137,190	18.2/27.4, 26.5/56.6	4	13

REGISTERED CIVIL ENGINEER DATE 9-14-15  
 REGISTERED CIVIL ENGINEER No. 65550 Exp. 9-30-17  
 PLANS APPROVAL DATE 9-14-15

MARYAM RASTEGAR  
 No. 65550  
 Exp. 9-30-17  
 CIVIL

THE STATE OF CALIFORNIA OR ITS OFFICERS OR AGENTS SHALL NOT BE RESPONSIBLE FOR THE ACCURACY OR COMPLETENESS OF SCANNED COPIES OF THIS PLAN SHEET.


**NOTE:**

EXISTING UTILITY FACILITIES HAVE NOT BEEN PLOTTED ON THESE PLANS.


**LEGEND:**

 PAE AND FLUSH COAT

**EXISTING SURVEY MONUMENTS**

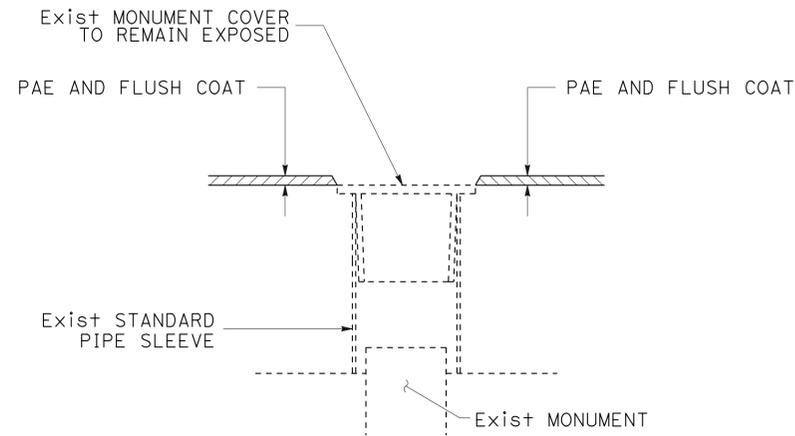


**PAE AND FLUSH COAT AT SURVEY MONUMENTS**

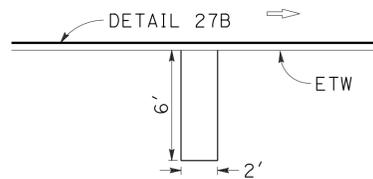


**CHP MARKING DETAIL**

Tul 190  
PM 27.10  
PM 28.10

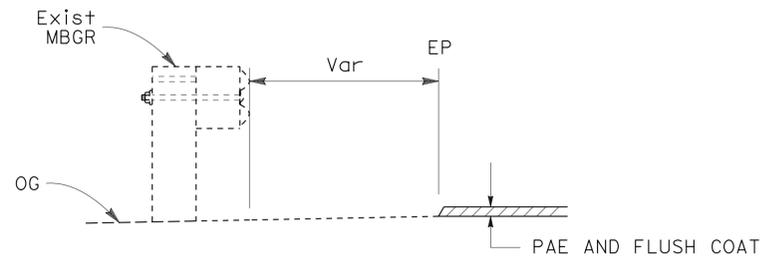

**PAE AND FLUSH COAT AT MBGR**

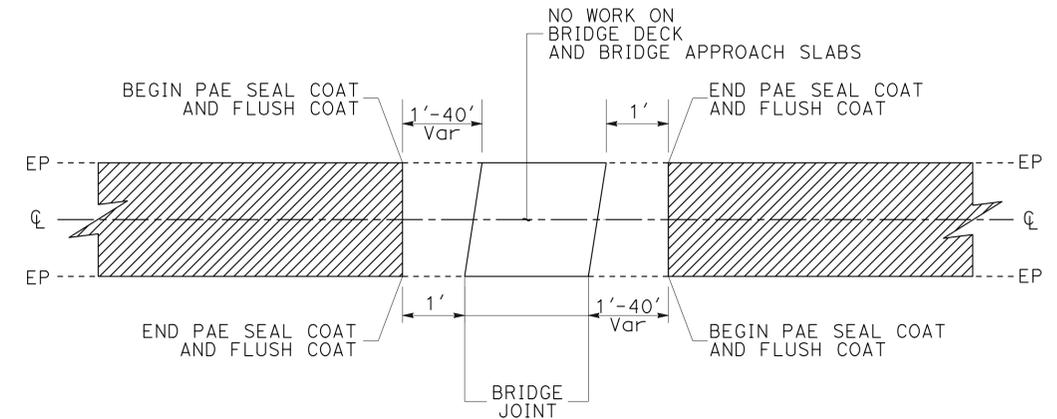

**LIMIT OF PAE AND FLUSH COAT AT BRIDGE DECK**

Tul 190  
PM 26.60  
PM R32.80  
PM R40.05

No.	POST MILE	LOCATION
1	18.30	11 FEET LEFT OF CENTERLINE
2	18.39	11 FEET LEFT OF CENTERLINE
3	18.46	27 FEET LEFT OF CENTERLINE
4	18.93	ON CENTERLINE
5	19.46	ON CENTERLINE
6	19.46	28 FEET LEFT OF CENTERLINE
7	20.46	ON CENTERLINE
8	20.46	11 FEET LEFT OF CENTERLINE
9	21.46	ON CENTERLINE
10	21.46	28 FEET LEFT OF CENTERLINE
11	21.96	ON CENTERLINE
12	21.96	11 FEET LEFT OF CENTERLINE
13	22.47	ON CENTERLINE
14	22.98	ON CENTERLINE
15	23.47	ON CENTERLINE
16	23.89	ON CENTERLINE
17	24.39	ON CENTERLINE
18	24.90	ON CENTERLINE
19	25.40	ON CENTERLINE
20	25.40	28 FEET LEFT OF CENTERLINE
21	25.82	ON CENTERLINE
22	26.40	ON CENTERLINE
23	26.40	30 FEET LEFT OF CENTERLINE
24	26.91	ON CENTERLINE
25	27.40	ON CENTERLINE
26	28.75	ON CENTERLINE
27	28.82	ON CENTERLINE
28	28.89	ON CENTERLINE
29	28.90	ON CENTERLINE
30	28.96	ON CENTERLINE
31	29.11	ON CENTERLINE
32	29.16	ON CENTERLINE
33	29.22	ON CENTERLINE
34	29.39	ON CENTERLINE
35	29.43	ON CENTERLINE
36	29.51	ON CENTERLINE
37	29.65	ON CENTERLINE
38	29.75	ON CENTERLINE
39	29.90	ON CENTERLINE
40	29.96	ON CENTERLINE
41	30.13	ON CENTERLINE
42	30.28	ON CENTERLINE
43	30.34	ON CENTERLINE
44	30.38	ON CENTERLINE
45	30.48	ON CENTERLINE
46	30.67	ON CENTERLINE
47	30.85	ON CENTERLINE
48	30.95	ON CENTERLINE
49	32.87	ON CENTERLINE
50	33.00	ON CENTERLINE
51	33.05	ON CENTERLINE
52	33.09	ON CENTERLINE
53	33.28	ON CENTERLINE
54	33.54	ON CENTERLINE
55	33.78	ON CENTERLINE
56	33.95	ON CENTERLINE
57	33.98	ON CENTERLINE
58	34.05	ON CENTERLINE

**CONSTRUCTION DETAILS**

NO SCALE

**C-2**

STATE OF CALIFORNIA - DEPARTMENT OF TRANSPORTATION  
**Caltrans**  
 PAVEMENT PRESERVATION

FUNCTIONAL SUPERVISOR: RENE SANCHEZ  
 CALCULATED/DESIGNED BY: MARYAM RASTEGAR  
 CHECKED BY: MARYAM RASTEGAR  
 TRINIDAD ANGUIANO  
 MARYAM RASTEGAR  
 REVISOR: MARYAM RASTEGAR  
 DATE: 9-14-15

**NOTE:**  
 EXISTING UTILITY FACILITIES HAVE NOT BEEN PLOTTED ON THESE PLANS.

**STATIONARY MOUNTED  
 CONSTRUCTION AREA SIGNS**

SIGN	SIGN CODE	PANEL SIZE	SIGN MESSAGE	NUMBER OF POSTS AND SIZE	No. OF SIGNS
(A)	W20-1	36" x 36"	ROAD WORK AHEAD	1 - 4" x 6"	38
(B)	G20-2	36" x 18"	END ROAD WORK	1 - 4" x 4"	4



NOTE: EXACT SIGN LOCATIONS TO BE DETERMINED BY THE ENGINEER.

Dist	COUNTY	ROUTE	POST MILES TOTAL PROJECT	SHEET No.	TOTAL SHEETS
06	Tul	137,190	18.2/27.4, 26.5/56.6	5	13

REGISTERED CIVIL ENGINEER: MARYAM RASTEGAR  
 No. 65550  
 Exp. 9-30-17  
 CIVIL

DATE: 9-14-15  
 PLANS APPROVAL DATE: 9-14-15

THE STATE OF CALIFORNIA OR ITS OFFICERS OR AGENTS SHALL NOT BE RESPONSIBLE FOR THE ACCURACY OR COMPLETENESS OF SCANNED COPIES OF THIS PLAN SHEET.

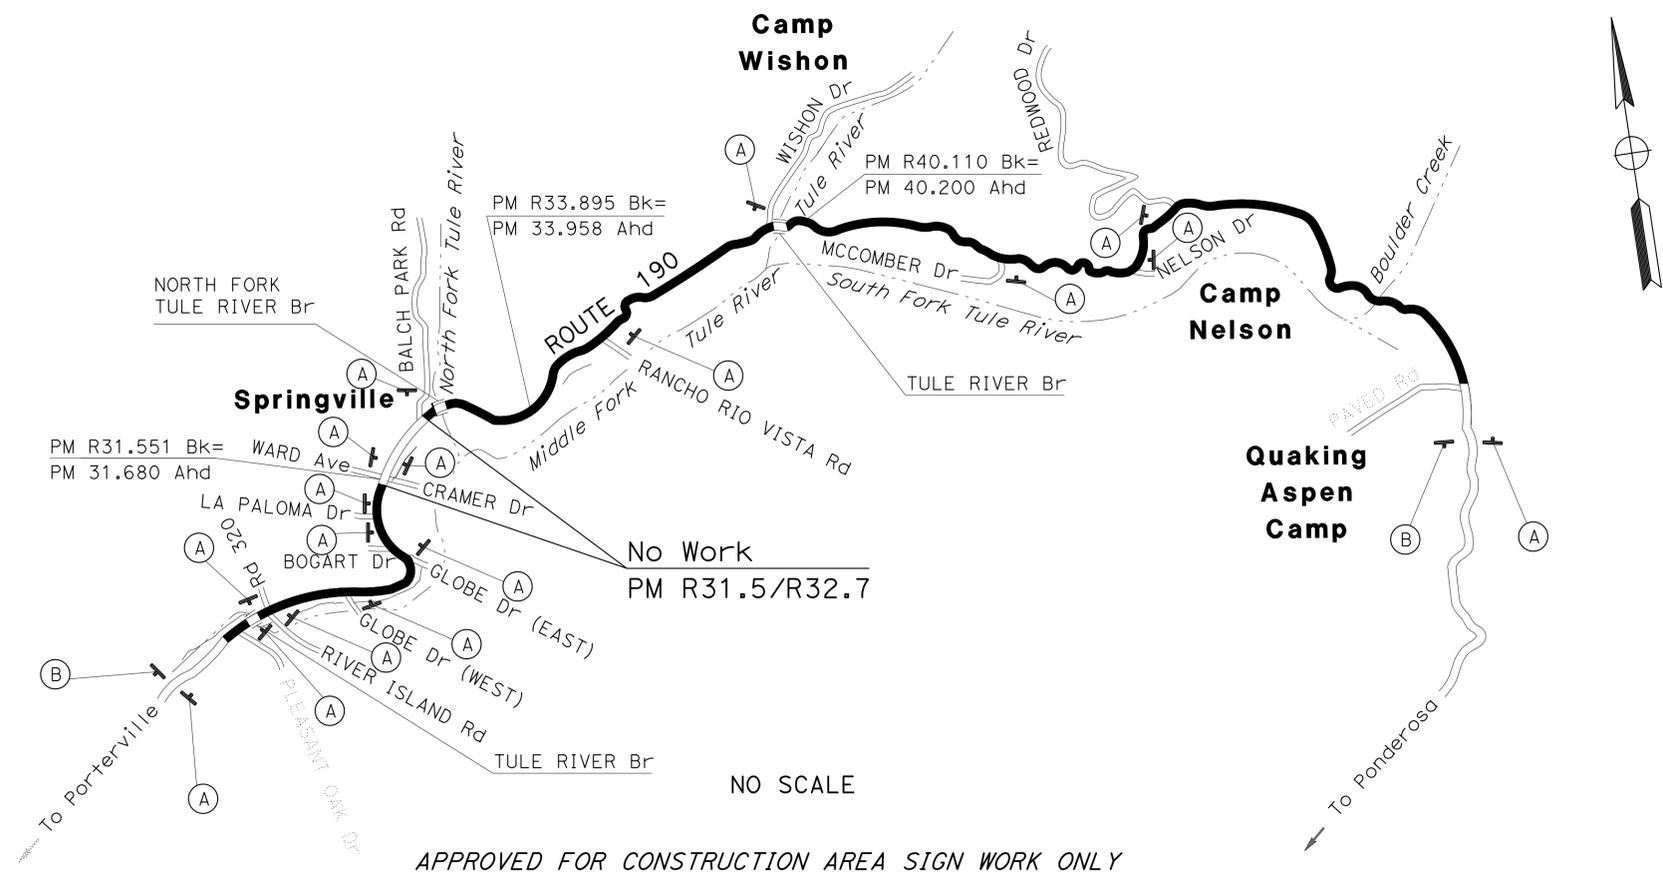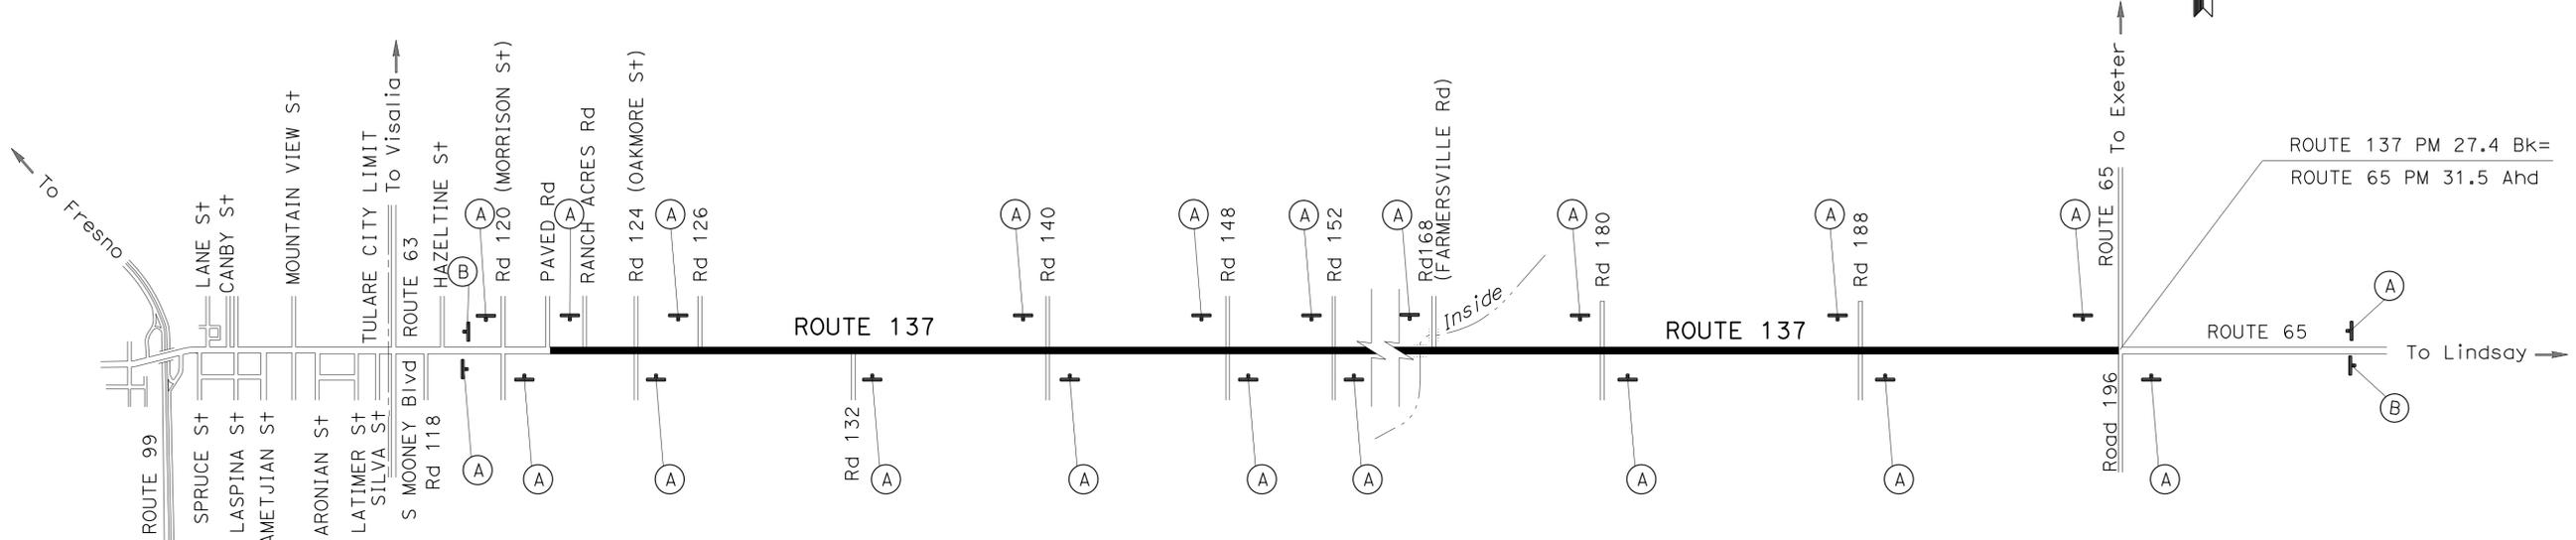

NO SCALE  
 APPROVED FOR CONSTRUCTION AREA SIGN WORK ONLY

**CONSTRUCTION AREA SIGNS**  
 NO SCALE  
**CS-1**

Dist	COUNTY	ROUTE	POST MILES TOTAL PROJECT	SHEET No.	TOTAL SHEETS
06	Tul	137,190	18.2/27.4, 26.5/56.6	6	13

REGISTERED CIVIL ENGINEER DATE 9-14-15  
 MARYAM RASTEGAR  
 No. 65550  
 Exp. 9-30-17  
 CIVIL  
 THE STATE OF CALIFORNIA OR ITS OFFICERS OR AGENTS SHALL NOT BE RESPONSIBLE FOR THE ACCURACY OR COMPLETENESS OF SCANNED COPIES OF THIS PLAN SHEET.

### THERMOPLASTIC PAVEMENT DELINEATION QUANTITIES

LOCATION	DETAIL No.	PAVEMENT MARKER (RETROREFLECTIVE)			THERMOPLASTIC TRAFFIC STRIPE					THERMOPLASTIC PAVEMENT MARKING		REMOVE THERMOPLASTIC PAVEMENT MARKING SQFT	REMOVE THERMOPLASTIC TRAFFIC STRIPE LF	REMOVE PAVEMENT MARKER (N) EA	
		TYPE D TWO-WAY YELLOW	TYPE G ONE-WAY CLEAR	TYPE H ONE-WAY YELLOW	4"(BROKEN 12-3)	4"(BROKEN 36-12)	4" WHITE	4" YELLOW	8" WHITE	DESCRIPTION	SQFT				
															EA
ROUTE 137 PM 18.2 TO PM 27.4	6	794				37,240					11-STOP	242		794	
	19	115		204		4,266		4,266			5-SIGNAL	160	160	319	
	22	397						9,240			5-AHEAD	155	155	397	
	27B							94,824			LIMIT LINE	257			
	27C				2,043						2-TYPE III (L) ARROW	84	84		
	29	206						9,884						206	
	38			8						201				402	9
<b>SUB TOTAL</b>		1512	5	204	2,043	41,506	94,824	23,390	201			898	399	402	1725
<b>TOTAL</b>				1,724	2,043	41,506	118,214	201				898	399	402	1725

(N) NOT A SEPARATE PAY ITEM, FOR INFORMATION ONLY.

### PAINTED PAVEMENT DELINEATION QUANTITIES

LOCATION	DETAIL No.	PAVEMENT MARKER (RETROREFLECTIVE)			PAINT TRAFFIC STRIPE (2-COAT)					THERMO PLASTIC PAVEMENT MARKING		REMOVE YELLOW THERMOPLASTIC PAVEMENT MARKING (HAZARDOUS WASTE) SQFT	REMOVE THERMOPLASTIC PAVEMENT MARKING SQFT	REMOVE PAINTED TRAFFIC STRIPE LF	REMOVE PAVEMENT MARKER (N) EA	
		TYPE D	TYPE G	TYPE H	4"(BROKEN 12-3)	4"(BROKEN 36-12)	4" WHITE	4" YELLOW	8" WHITE	DESCRIPTION	SQFT					
																EA
ROUTE 190 PM 26.5 TO PM 31.5	6	306				14,288					2-STOP	44			306	
	19	228		432		9,794		9,794			SCHOOL XING	105	105		660	
	22	940						22,218			SLOW	63	63		940	
	27B							54,273				69	69			
	27C				1315						2-CHP MARKINGS	24	24	24		
	29	86						4,076			4-TYPE III (L) ARROW	168		168	86	
	32	66				1,267		1,267							66	
	38		16							348					696	16
ROUTE 190 PM 32.7 TO PM 56.6	6	8				222									8	
	18					1,616		1,616								
	19	83		156		3,500		3,500							239	
	21							138,764								
	22	676						16,051							676	
	27B							255,842								
	27C				1,182											
29	14						676							14		
<b>SUB TOTAL</b>		2,407	16	588	2,497	30,687	310,115	197,962	348			473	261	168	696	3,011
<b>TOTAL</b>				3,011	2,497	30,687	310,115	197,962	348			473	261	168	696	3,011

(N) NOT A SEPARATE PAY ITEM, FOR INFORMATION ONLY.

### PAVEMENT DELINEATION QUANTITIES

PDQ-1

STATE OF CALIFORNIA - DEPARTMENT OF TRANSPORTATION  
 PAVEMENT PRESERVATION  
 FUNCTIONAL SUPERVISOR: RENE SANCHEZ  
 CALCULATED/DESIGNED BY: MARYAM RASTEGAR  
 CHECKED BY: TRINIDAD ANGUIANO  
 REVISOR: MARYAM RASTEGAR  
 DATE: 9-14-15

STATE OF CALIFORNIA - DEPARTMENT OF TRANSPORTATION  
**Caltrans**  
 PAVEMENT PRESERVATION

FUNCTIONAL SUPERVISOR  
 RENE SANCHEZ

CALCULATED-DESIGNED BY  
 CHECKED BY

TRINIDAD ANGUIANO  
 MARYAM RASTEGAR

REVISED BY  
 DATE REVISED

Dist	COUNTY	ROUTE	POST MILES TOTAL PROJECT	SHEET No.	TOTAL SHEETS
06	Tul	137, 190	18.2/27.4, 26.5/56.6	7	13

 9-14-15  
 REGISTERED CIVIL ENGINEER DATE

9-14-15  
 PLANS APPROVAL DATE

THE STATE OF CALIFORNIA OR ITS OFFICERS OR AGENTS SHALL NOT BE RESPONSIBLE FOR THE ACCURACY OR COMPLETENESS OF SCANNED COPIES OF THIS PLAN SHEET.



### ROADWAY QUANTITIES

LOCATIONS	SAND COVER (SEAL)	ASPHALTIC EMULSION (FLUSH COAT)	CRACK TREATMENT	POLYMER ASPHALTIC EMULSION (SEAL COAT)	SCREENINGS
	TON	TON	LNMI *	TON	TON
ROUTE 137 PM 18.2 TO PM 27.4	221	55		368	3,309
ROUTE 190 PM 26.5 TO PM 31.5	125	31		209	1,876
ROUTE 190 PM 32.7 TO PM 56.6	442	111	20	736	6,621
<b>TOTAL</b>	<b>788</b>	<b>197</b>	<b>20</b>	<b>1,313</b>	<b>11,806</b>

\*CRACK TREATMENT BEGINS AT PM 46.6 AND ENDS AT PM 56.6.

### EXISTING TRAFFIC MANAGEMENT SYSTEM ELEMENTS

LOCATION	PM	DIRECTION	LOCATION	TYPE
ROUTE 190	27.2	EB/WB	WEST OF ROUTE 65	LOOPS AND PIEZOS

## SUMMARY OF QUANTITIES

### Q-1

	<b>M</b>	
Maint	MAINTENANCE	
Max	MAXIMUM	
MB	METAL BEAM	
MBB	METAL BEAM BARRIER	
MBGR	METAL BEAM GUARD RAILING	
Med	MEDIAN	
MGS	MIDWEST GUARDRAIL SYSTEM	
MH	MANHOLE	
Min	MINIMUM	
Misc	MISCELLANEOUS	
Misc I & S	MISCELLANEOUS IRON AND STEEL	
Mkr	MARKER	
Mod	MODIFIED, MODIFY	
Mon	MONUMENT	
MP	METAL PLATE	
MPGR	METAL PLATE GUARD RAILING	
MR	MOVEMENT RATING	
MSE	MECHANICALLY STABILIZED EMBANKMENT	
Mt	MOUNTAIN, MOUNT	
MtI	MATERIAL	
MVP	MAINTENANCE VEHICLE PULLOUT	
	<b>N</b>	
N	NORTH	
NB	NORTHBOUND	
No.	NUMBER (MUST HAVE PERIOD)	
Nos.	NUMBERS (MUST HAVE PERIOD)	
NPS	NOMINAL PIPE SIZE	
NS	NEAR SIDE	
NSP	NEW STANDARD PLAN	
NTS	NOT TO SCALE	
	<b>O</b>	
Obir	OBLITERATE	
OC	OVERCROSSING	
OD	OUTSIDE DIAMETER	
OF	OUTSIDE FACE	
OG	ORIGINAL GROUND	
OGAC	OPEN GRADED ASPHALT CONCRETE	
OGFC	OPEN GRADED FRICTION COURSE	
OH	OVERHEAD	
OHWM	ORDINARY HIGH WATER MARK	
O-O	OUT TO OUT	
Opp	OPPOSITE	
OSD	OVERSIDE DRAIN	
	<b>P</b>	
p	PAGE	
PAP	PERFORATED ALUMINUM PIPE	
PB	PULL BOX	
PC	POINT OF CURVATURE, PRECAST	
PCC	POINT OF COMPOUND CURVE, PORTLAND CEMENT CONCRETE	
PCMS	PORTABLE CHANGEABLE MESSAGE SIGN	
PCP	PERFORATED CONCRETE PIPE, PRESTRESSED CONCRETE PIPE	
PCVC	POINT OF COMPOUND VERTICAL CURVE	
PEC	PERMIT TO ENTER AND CONSTRUCT	
Ped	PEDESTRIAN	
Ped OC	PEDESTRIAN OVERCROSSING	
Ped UC	PEDESTRIAN UNDERCROSSING	
Perm MtI	PERMEABLE MATERIAL	

	<b>P continued</b>	
PG	PROFILE GRADE	
PI	POINT OF INTERSECTION	
PJP	PARTIAL JOINT PENETRATION	
Pkwy	PARKWAY	
PL, PL	PLATE	
P/L	PROPERTY LINE	
PM	POST MILE, TIME FROM NOON TO MIDNIGHT	
PN	PAVING NOTCH	
POC	POINT OF HORIZONTAL CURVE	
POT	POINT OF TANGENT	
POVC	POINT OF VERTICAL CURVE	
PP	PIPE PILE, PLASTIC PIPE, POWER POLE	
PPL	PREFORMED PERMEABLE LINER	
PPP	PERFORATED PLASTIC PIPE	
PRC	POINT OF REVERSE CURVE	
PRF	PAVEMENT REINFORCING FABRIC	
PRVC	POINT OF REVERSE VERTICAL CURVE	
PS&E	PLANS, SPECIFICATIONS AND ESTIMATES	
PS, P/S	PRESTRESSED	
PSP	PERFORATED STEEL PIPE	
PT	POINT OF TANGENCY	
PVC	POLYVINYL CHLORIDE	
Pvmt	PAVEMENT	
	<b>Q</b>	
Qty	QUANTITY	
	<b>R</b>	
R	RADIUS	
R & D	REMOVE AND DISPOSE	
R & S	REMOVE AND SALVAGE	
R/C	RATE OF CHANGE	
RCA	REINFORCED CONCRETE ARCH	
RCB	REINFORCED CONCRETE BOX	
RCP	REINFORCED CONCRETE PIPE	
RCPA	REINFORCED CONCRETE PIPE ARCH	
Rd	ROAD	
Reinf	REINFORCED, REINFORCEMENT, REINFORCING	
Rel	RELOCATE	
Repl	REPLACEMENT	
Ret	RETAINING	
Rev	REVISED, REVISION	
Rdwy	ROADWAY	
RHMA	RUBBERIZED HOT MIX ASPHALT	
Riv	RIVER	
RM	ROAD-MIXED	
RP	RADIUS POINT, REFERENCE POINT	
RR	RAILROAD	
RSP	ROCK SLOPE PROTECTION, REVISED STANDARD PLAN	
Rt	RIGHT	
Rte	ROUTE	
RW	REDWOOD, RETAINING WALL	
R/W	RIGHT OF WAY	
Rwy	RAILWAY	

	<b>S</b>	
S	SOUTH, SUPPLEMENT	
SAE	STRUCTURE APPROACH EMBANKMENT	
Salv	SALVAGE	
SAPP	STRUCTURAL ALUMINUM PLATE PIPE	
SB	SOUTHBOUND	
SC	SAND CUSHION	
SCSP	SLOTTED CORRUGATED STEEL PIPE	
SD	STORM DRAIN	
Sec	SECOND, SECTION	
Sep	SEPARATION	
SG	SUBGRADE	
Shld	SHOULDER	
Sht	SHEET	
Sim	SIMILAR	
SL	STATION LINE	
SM	SELECTED MATERIAL	
Spec	SPECIAL, SPECIFICATIONS	
SPP	SLOTTED PLASTIC PIPE	
SS	SLOPE STAKE	
SSBM	STRAP AND SADDLE BRACKET METHOD	
SSD	STRUCTURAL SECTION DRAIN	
SSPA	STRUCTURAL STEEL PLATE ARCH	
SSPP	STRUCTURAL STEEL PLATE PIPE	
SSPPA	STRUCTURAL STEEL PLATE PIPE ARCH	
SSRP	STEEL SPIRAL RIB PIPE	
St	STREET	
Sta	STATION	
STBB	SINGLE THRIE BEAM BARRIER	
Std	STANDARD	
Str	STRUCTURE	
Surf	SURFACING	
SW	SIDEWALK, SOUND WALL	
Swr	SEWER	
Sym	SYMMETRICAL	
S4S	SURFACE 4 SIDES	
	<b>T</b>	
T	SEMI-TANGENT	
Tan	TANGENT	
TBB	THRIE BEAM BARRIER	
Tbr	TIMBER	
TC	TOP OF CURB	
TCB	TRAFFIC CONTROL BOX	
TCE	TEMPORARY CONSTRUCTION EASEMENT	
TeI	TELEPHONE	
Temp	TEMPORARY	
TG	TOP OF GRADE	
Tot	TOTAL	
TP	TELEPHONE POLE	
TPB	TREATED PERMEABLE BASE	
TPM	TREATED PERMEABLE MATERIAL	
Trans	TRANSITION	

	<b>T continued</b>	
TS	TRANSVERSE, TRAFFIC SIGNAL, TUBULAR STEEL	
Typ	TYPICAL	<b>U</b>
UC	UNDERCROSSING	
UD	UNDERDRAIN	
UG	UNDERGROUND	
UON	UNLESS OTHERWISE NOTED	
UP	UNDERPASS	<b>V</b>
V	VALVE, DESIGN SPEED	
Var	VARIABLE, VARIES	
VC	VERTICAL CURVE	
VCP	VITRIFIED CLAY PIPE	
Vert	VERTICAL	
Via	VIADUCT	
Vol	VOLUME	<b>W</b>
W	WEST, WIDTH	
WB	WESTBOUND	
WH	WEEP HOLE	
WM	WIRE MESH	
WS	WATER SURFACE	
WSP	WELDED STEEL PIPE	
Wt	WEIGHT	
WV	WATER VALVE	
WW	WINGWALL	
WWLOL	WINGWALL LAYOUT LINE	<b>X</b>
X Sec	CROSS SECTION	
Xing	CROSSING	<b>Y</b>
Yr	YEAR	
Yrs	YEARS	

Dist	COUNTY	ROUTE	POST MILES TOTAL PROJECT	SHEET No.	TOTAL SHEETS
06	Tul	137,190	18.2/27.4, 26.5/56.6	8	13

*Grace M. Tsushima*  
REGISTERED CIVIL ENGINEER

July 19, 2013  
PLANS APPROVAL DATE



THE STATE OF CALIFORNIA OR ITS OFFICERS OR AGENTS SHALL NOT BE RESPONSIBLE FOR THE ACCURACY OR COMPLETENESS OF SCANNED COPIES OF THIS PLAN SHEET.

TO ACCOMPANY PLANS DATED 9-14-15

**UNIT OF MEASUREMENT SYMBOLS:**

Some of the symbols used in the project plan quantity tables and in the Bid Item List are:

SYMBOL USED	DEFINITIONS
ACRE	ACRE
CF	CUBIC FOOT
CY	CUBIC YARD
EA	EACH
GAL	GALLON
LB	POUND
LF	LINEAR FOOT
SQFT	SQUARE FOOT
SQYD	SQUARE YARD
STA	100 FEET
TAB	TABLET
TON	2,000 POUNDS

Some of the symbols used in the plans other than in the project plan quantity tables are:

SYMBOL USED	DEFINITIONS
ksi	KIPS PER SQUARE INCH
ksf	KIPS PER SQUARE FOOT
psi	POUNDS PER SQUARE INCH
psf	POUNDS PER SQUARE FOOT
lb/ft <sup>3</sup> , pcf	POUNDS PER CUBIC FOOT
tsf	TONS PER SQUARE FOOT
mph, MPH *	MILES PER HOUR
Ø	NOMINAL DIAMETER
oz	OUNCE
lb	POUND
kíp	1,000 POUNDS
cal	CALORIE
ft	FOOT OR FEET
gal	GALLON

\* For use on a sign panel only

STATE OF CALIFORNIA  
DEPARTMENT OF TRANSPORTATION


**ABBREVIATIONS  
(SHEET 2 OF 2)**

NO SCALE


RSP A10B DATED JULY 19, 2013 SUPERSEDES STANDARD PLAN A10B  
DATED MAY 20, 2011 - PAGE 2 OF THE STANDARD PLANS BOOK DATED 2010.

2010 REVISED STANDARD PLAN RSP A10B


TO ACCOMPANY PLANS DATED 9-14-15

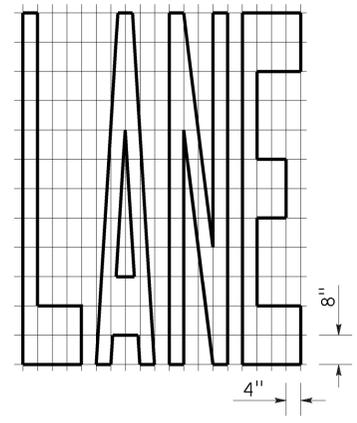


A=24 ft<sup>2</sup>

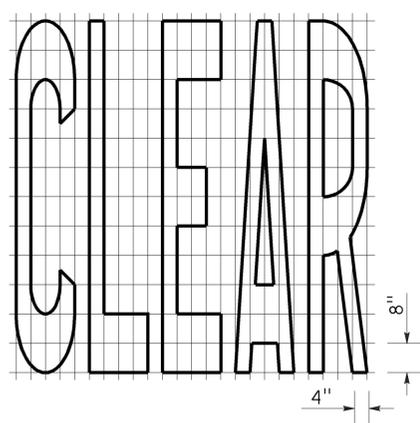


A=27 ft<sup>2</sup>

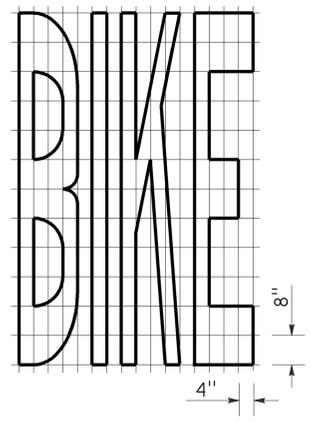


A=21 ft<sup>2</sup>

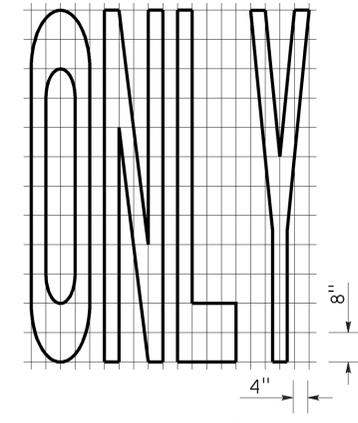


A=22 ft<sup>2</sup>

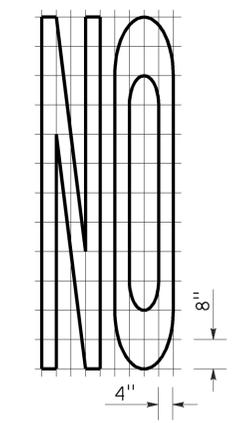


A=14 ft<sup>2</sup>

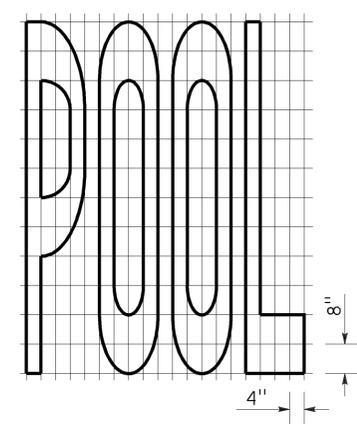


A=23 ft<sup>2</sup>

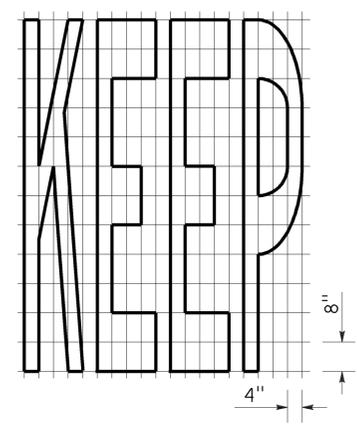


A=24 ft<sup>2</sup>

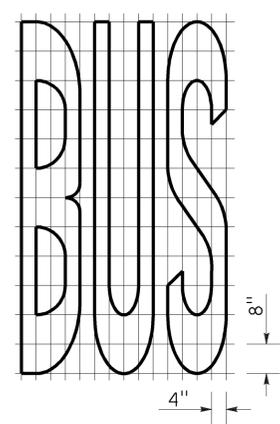

A=20 ft<sup>2</sup>


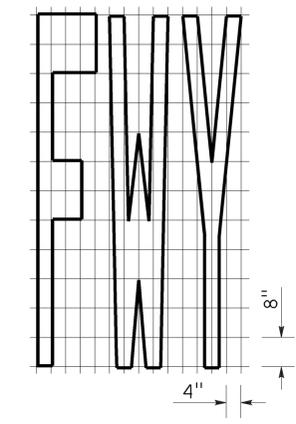


A=16 ft<sup>2</sup>

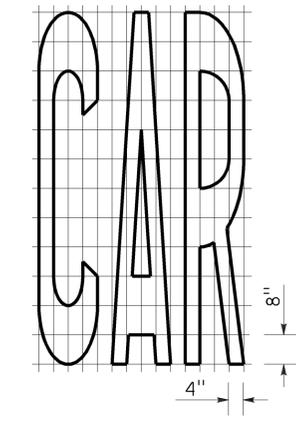


A=17 ft<sup>2</sup>


WORD MARKINGS			
ITEM	ft <sup>2</sup>	ITEM	ft <sup>2</sup>
LANE	24	NO	14
POOL	23	BIKE	21
CAR	17	BUS	20
CLEAR	27	ONLY	22
KEEP	24	FWY	16

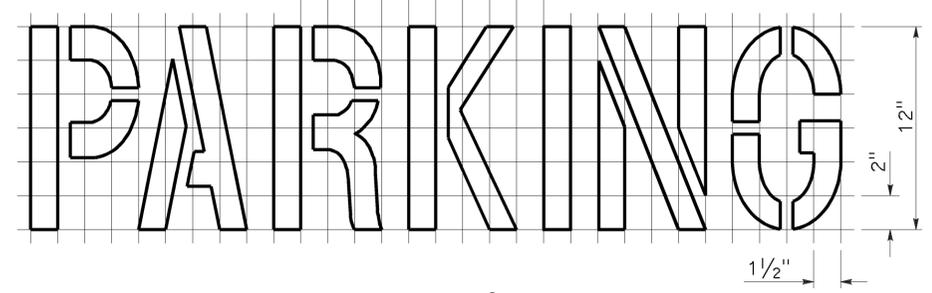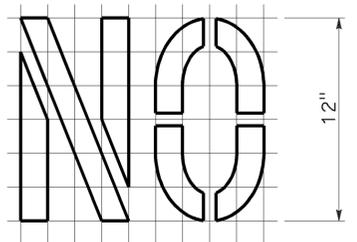

A=2 ft<sup>2</sup>  
See Notes 6 and 7

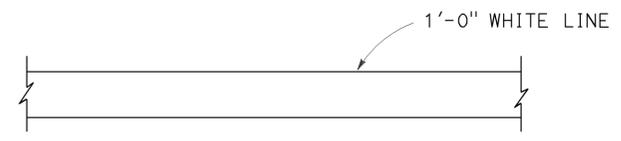

LIMIT LINE (STOP LINE)

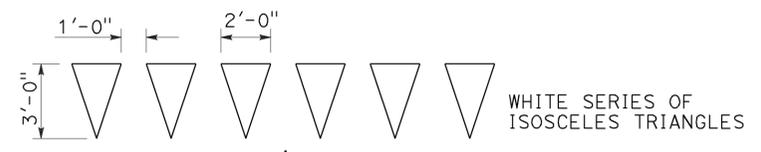

YIELD LINE

**NOTES:**

1. If a message consists of more than one word, it should read "UP", i.e., the first word should be nearest the driver.
2. The space between words should be at least four times the height of the characters for low speed roads, but not more than ten times the height of the characters. The space may be reduced appropriately where there is limited space because of local conditions.
3. Minor variations in dimensions may be accepted by the Engineer.
4. Portions of a letter, number or symbol may be separated by connecting segments not to exceed 2" in width.
5. The words "NO PARKING" pavement marking is to be used for parking facilities. For typical locations of markings, see Standard Plans A90A and A90B.
6. The words "NO PARKING", shall be painted in white letters no less than 1'-0" high on a contrasting background and located so that it is visible to traffic enforcement officials.

STATE OF CALIFORNIA  
DEPARTMENT OF TRANSPORTATION  
**PAVEMENT MARKINGS  
WORDS, LIMIT AND YIELD LINES**  
NO SCALE





RSP A24E DATED JULY 20, 2012 SUPERSEDES STANDARD PLAN A24E  
DATED MAY 20, 2011 - PAGE 17 OF THE STANDARD PLANS BOOK DATED 2010.

Dist	COUNTY	ROUTE	POST MILES TOTAL PROJECT	SHEET No.	TOTAL SHEETS
06	Tul	137,190	18.2/27.4, 26.5/56.6	10	13

*Roberta L. McLaughlin*  
 REGISTERED CIVIL ENGINEER  
 July 20, 2012  
 PLANS APPROVAL DATE

THE STATE OF CALIFORNIA OR ITS OFFICERS OR AGENTS SHALL NOT BE RESPONSIBLE FOR THE ACCURACY OR COMPLETENESS OF SCANNED COPIES OF THIS PLAN SHEET.


TO ACCOMPANY PLANS DATED 9-14-15

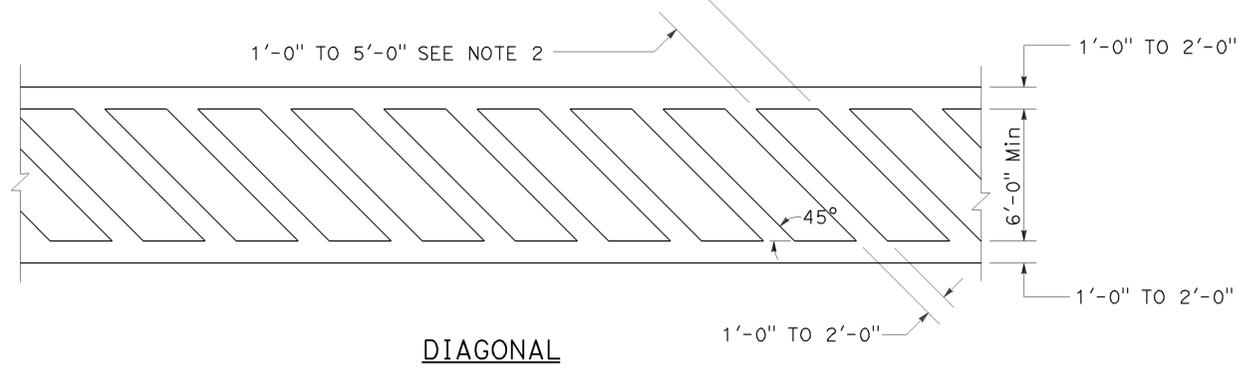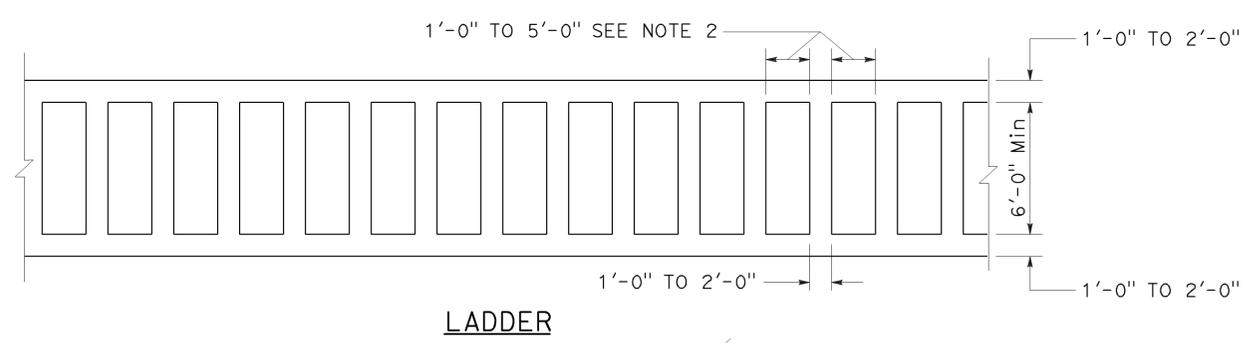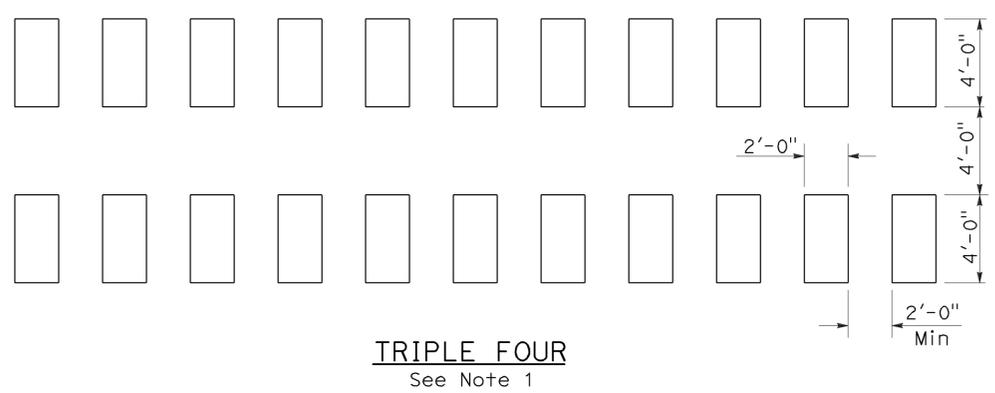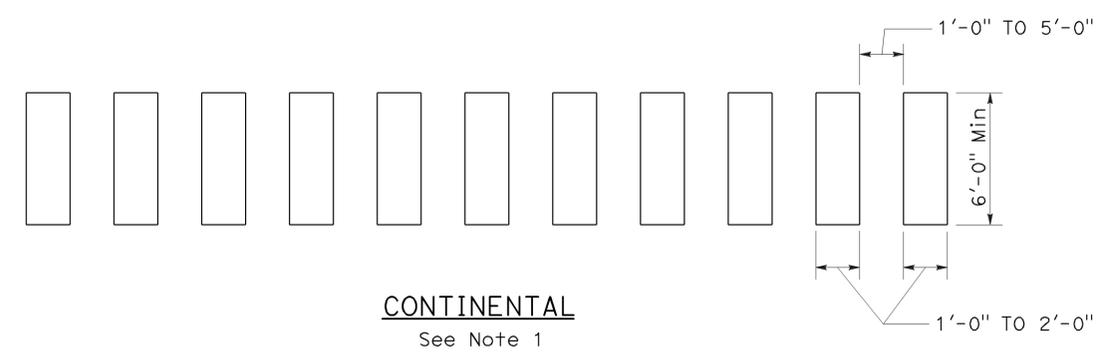

**HIGHER VISIBILITY CROSSWALKS**

**NOTES:**

1. Spaces between markings should be placed in wheel tracks of each lane.
2. Spacings not to exceed 2.5 times width of longitudinal line.
3. All crosswalk markings must be white except for those near schools must be yellow.

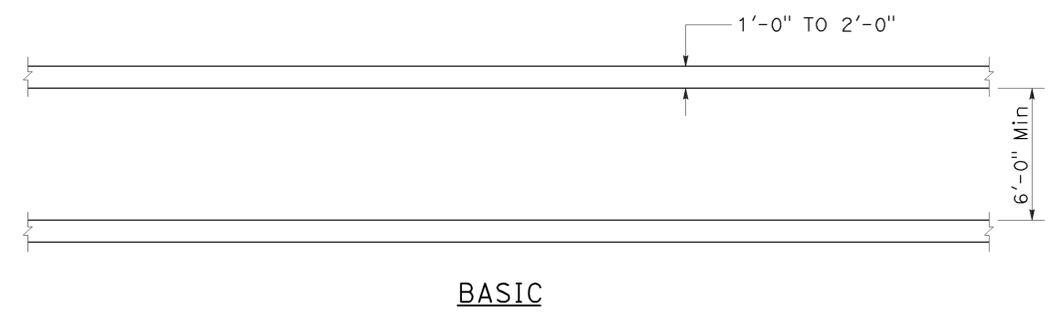

STATE OF CALIFORNIA  
DEPARTMENT OF TRANSPORTATION  
**PAVEMENT MARKINGS  
CROSSWALKS**  
NO SCALE

RSP A24F DATED JULY 20, 2012 SUPPLEMENTS THE  
STANDARD PLANS BOOK DATED 2010.

**2010 REVISED STANDARD PLAN RSP A24F**

TO ACCOMPANY PLANS DATED 9-14-15

TABLE 1

TAPER LENGTH CRITERIA AND CHANNELIZING DEVICE SPACING							
SPEED (S)	MINIMUM TAPER LENGTH * FOR WIDTH OF OFFSET 12 FEET (W)				MAXIMUM CHANNELIZING DEVICE SPACING		
	TANGENT 2L	MERCING L	SHIFTING L/2	SHOULDER L/3	X	Y	Z **
					TAPER	TANGENT	CONFLICT
mph	ft	ft	ft	ft	ft	ft	ft
20	160	80	40	27	20	40	10
25	250	125	63	42	25	50	12
30	360	180	90	60	30	60	15
35	490	245	123	82	35	70	17
40	640	320	160	107	40	80	20
45	1080	540	270	180	45	90	22
50	1200	600	300	200	50	100	25
55	1320	660	330	220	55	110	27
60	1440	720	360	240	60	120	30
65	1560	780	390	260	65	130	32
70	1680	840	420	280	70	140	35

\* - For other offsets, use the following merging taper length formula for L:  
 For speed of 40 mph or less,  $L = WS^2/60$   
 For speed of 45 mph or more,  $L = WS$

Where: L = Taper length in feet  
 W = Width of offset in feet  
 S = Posted speed limit, off-peak 85th-percentile speed prior to work starting, or the anticipated operating speed in mph

\*\* - Use for taper and tangent sections where there are no pavement markings or where there is a conflict between existing pavement markings and channelizers (CA).

TABLE 2

LONGITUDINAL BUFFER SPACE AND FLAGGER STATION SPACING				
SPEED *	Min D **	DOWNGRADE Min D ***		
		-3%	-6%	-9%
		ft	ft	ft
mph	ft	ft	ft	ft
20	115	116	120	126
25	155	158	165	173
30	200	205	215	227
35	250	257	271	287
40	305	315	333	354
45	360	378	400	427
50	425	446	474	507
55	495	520	553	593
60	570	598	638	686
65	645	682	728	785
70	730	771	825	891

\* - Speed is posted speed limit, off-peak 85th-percentile speed prior to work starting, or the anticipated operating speed in mph

\*\* - Longitudinal buffer space or flagger station spacing

\*\*\* - Use on sustained downgrade steeper than -3 percent and longer than 1 mile.

TABLE 3

ADVANCE WARNING SIGN SPACING			
ROAD TYPE	DISTANCE BETWEEN SIGNS *		
	A	B	C
	ft	ft	ft
URBAN - 25 mph OR LESS	100	100	100
URBAN - MORE THAN 25 mph TO 40 mph	250	250	250
URBAN - MORE THAN 40 mph	350	350	350
RURAL	500	500	500
EXPRESSWAY / FREEWAY	1000	1500	2640

\* - The distances are approximate, are intended for guidance purposes only, and should be applied with engineering judgment. These distances should be adjusted by the Engineer for field conditions, if necessary, by increasing or decreasing the recommended distances.

STATE OF CALIFORNIA  
 DEPARTMENT OF TRANSPORTATION

**TRAFFIC CONTROL SYSTEM TABLES  
 FOR LANE AND RAMP CLOSURES**

NO SCALE

RSP T9 DATED JULY 19, 2013 SUPERSEDES RSP T9 DATED APRIL 19, 2013 THAT SUPPLEMENTS THE STANDARD PLANS BOOK DATED 2010.

**REVISED STANDARD PLAN RSP T9**

2010 REVISED STANDARD PLAN RSP T9

**NOTES:**

See Revised Standard Plan RSP T9 for tables.


Use cone spacing X for taper segment, Y for tangent segment or Z for conflict situations, as appropriate, per Table 1, unless X, Y, or Z cone spacing is shown on this sheet.

Unless otherwise specified in the special provisions, all temporary warning signs shall have black legend on fluorescent orange background.

California codes are designated by (CA). Otherwise, Federal (MUTCD) codes are shown.


**TYPICAL LANE CLOSURE WITH REVERSIBLE CONTROL**

TO ACCOMPANY PLANS DATED 9-14-15

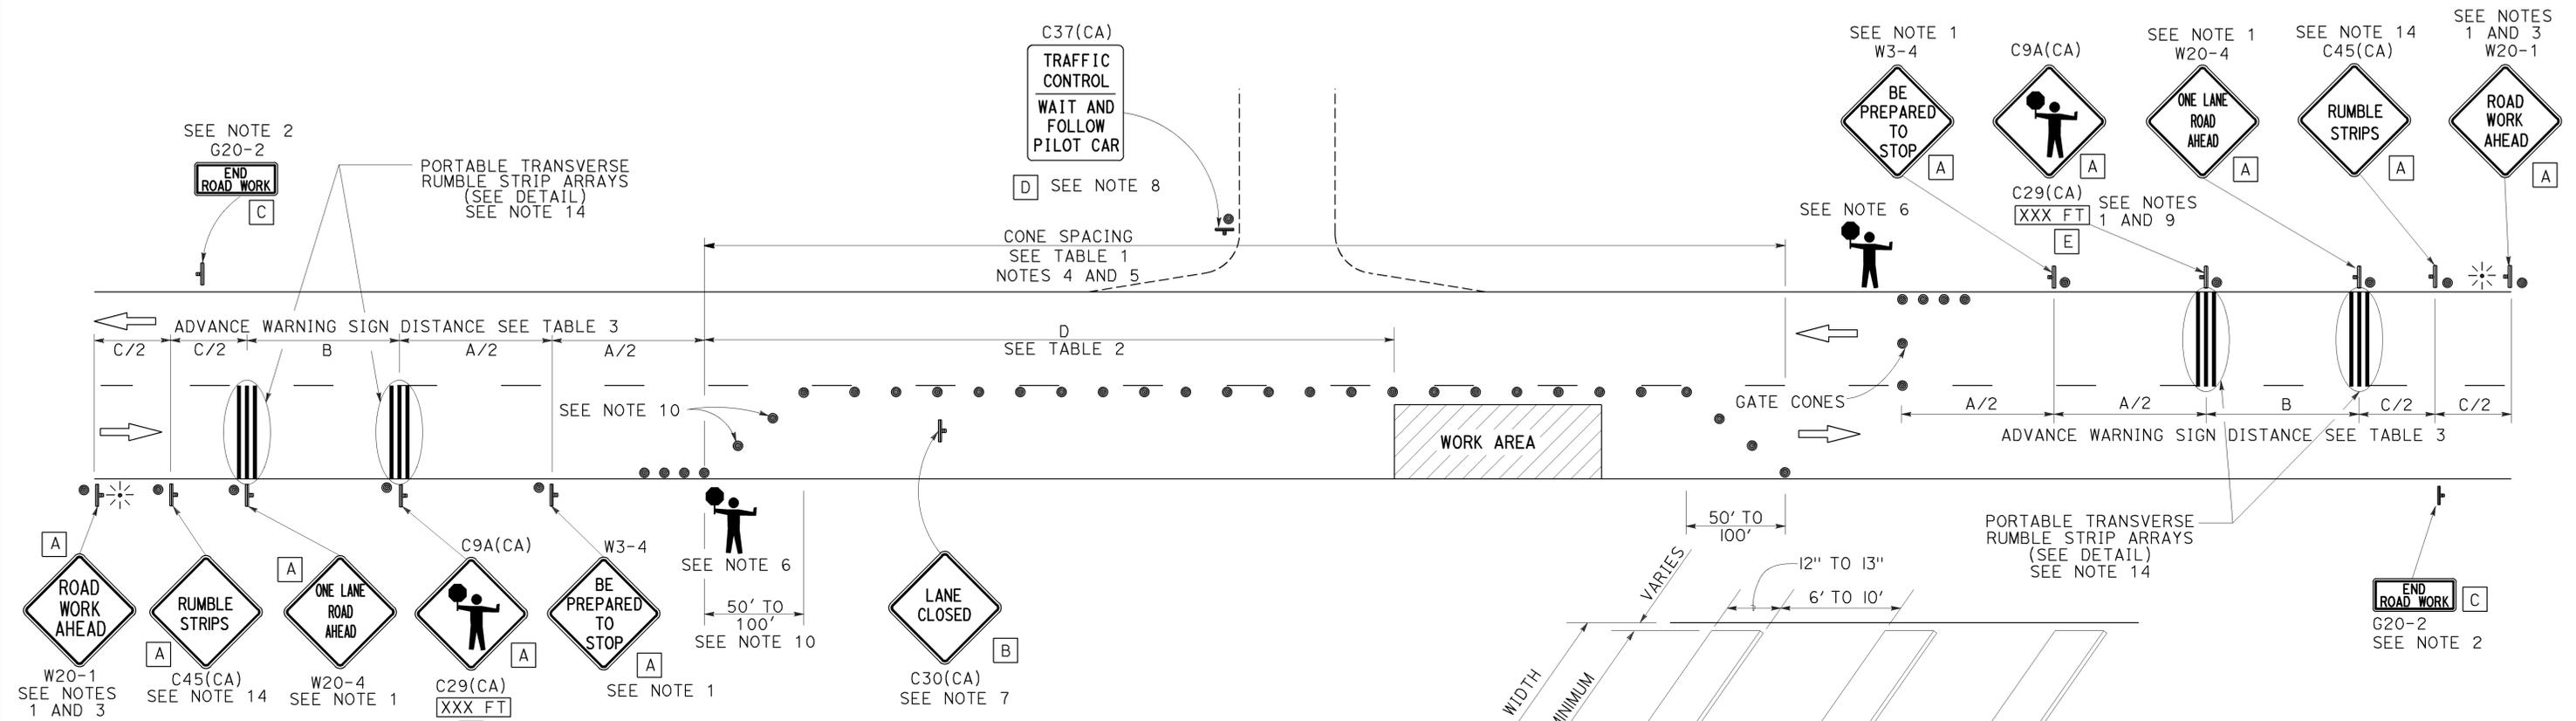

- NOTES:**
- Each advance warning sign in each direction of travel shall be equipped with at least two flags for daytime closure. Each flag shall be at least 16" x 16" in size and shall be orange or fluorescent red-orange in color. Flashing beacons shall be placed at the locations indicated for lane closure during hours of darkness.
  - A G20-2 "END ROAD WORK" sign, as appropriate, shall be placed at the end of the lane control unless the end of work area is obvious, or ends within a larger project's limits.
  - If the W20-1 sign would follow within 2000' of a stationary W20-1 or G20-1 "ROAD WORK NEXT \_\_\_\_\_ MILES", use a W20-4 sign for the first advance warning sign.
  - All cones used for lane closures during the hours of darkness shall be fitted with retroreflective bands (or sleeves) as specified in the specifications.
  - Portable delineators, placed at one-half the spacing indicated for traffic cones, may be used instead of cones for daytime closures only.
  - Additional advance flaggers may be required. Flagger should stand in a conspicuous place, be visible to approaching traffic as well as approaching vehicles after the first vehicle has stopped. During the hours of darkness, the flagging-station and flagger shall be illuminated and clearly visible to approaching traffic. The illumination footprint of the lighting on the ground shall be at least 20' in diameter. Place a minimum of four cones at 50' intervals in advance of flagger station as shown.

- Place C30(CA) "LANE CLOSED" sign at 500' to 1000' intervals throughout extended work areas. They are optional if the work area is visible from the flagger station.
- When a pilot car is used, place a C37(CA) "TRAFFIC CONTROL-WAIT AND FOLLOW PILOT CAR" sign with black legend on white background at all intersections, driveways and alleys without a flagger within traffic control area. Signs shall be clean and visible at all times. Where traffic can not be effectively self-regulated, at least one flagger shall be used at each intersection within traffic control area.
- An optional C29(CA) sign may be placed below the C9A(CA) sign.
- Either traffic cones or barricades shall be placed on the taper. Barricades shall be Type I, II, or III.
- The color of the portable transverse rumble strips shall be black or orange. Use 2 arrays, each array shall consist of 3 rumble strips.
- Portable transverse rumble strips shall not be placed on sharp horizontal or vertical curves nor shall they be placed through pedestrian crossings.
- If the portable transverse rumble strips become out of alignment (skewed) by more than 6 inches, measured from one end to the other, they shall be readjusted to bring the placement back to the original location.
- Portable transverse rumble strips are not required if any one of the following conditions is satisfied:
  - Work duration occupies a location for four hours or less
  - Posted speed limit is below 45 MPH
  - Work is of emergency nature
  - Work zone is in snow or icy weather conditions

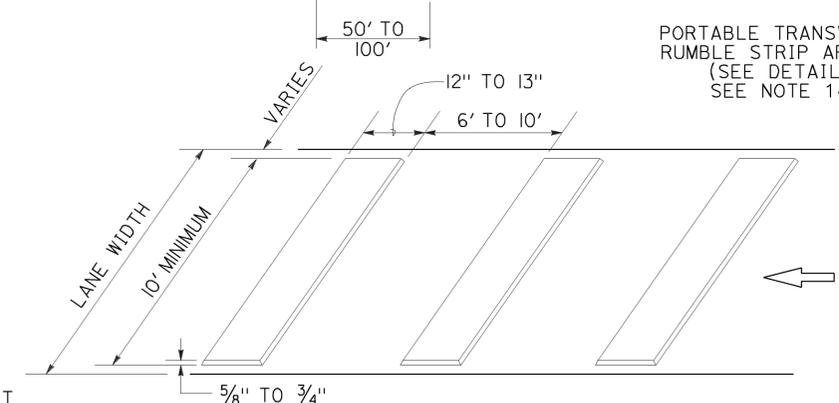

**SIGN PANEL SIZE (Min)**

- A 48" x 48"
- B 30" x 30"
- C 36" x 18"
- D 36" x 42"
- E 20" x 7"

**LEGEND**

- TRAFFIC CONE
- ⊥ TEMPORARY TRAFFIC CONTROL SIGN
- ⚡ PORTABLE FLASHING BEACON
- 🚧 FLAGGER

STATE OF CALIFORNIA  
DEPARTMENT OF TRANSPORTATION


**TRAFFIC CONTROL SYSTEM  
FOR LANE CLOSURE ON  
TWO LANE CONVENTIONAL  
HIGHWAYS**

NO SCALE

RSP T13 DATED OCTOBER 17, 2014 SUPERSEDES RSP T13 DATED JULY 18, 2014  
AND RSP T13 DATED APRIL 19, 2013 AND STANDARD PLAN T13 DATED  
MAY 20, 2011 - PAGE 241 OF THE STANDARD PLANS BOOK DATED 2010.

2010 REVISED STANDARD PLAN RSP T13

TO ACCOMPANY PLANS DATED 9-14-15

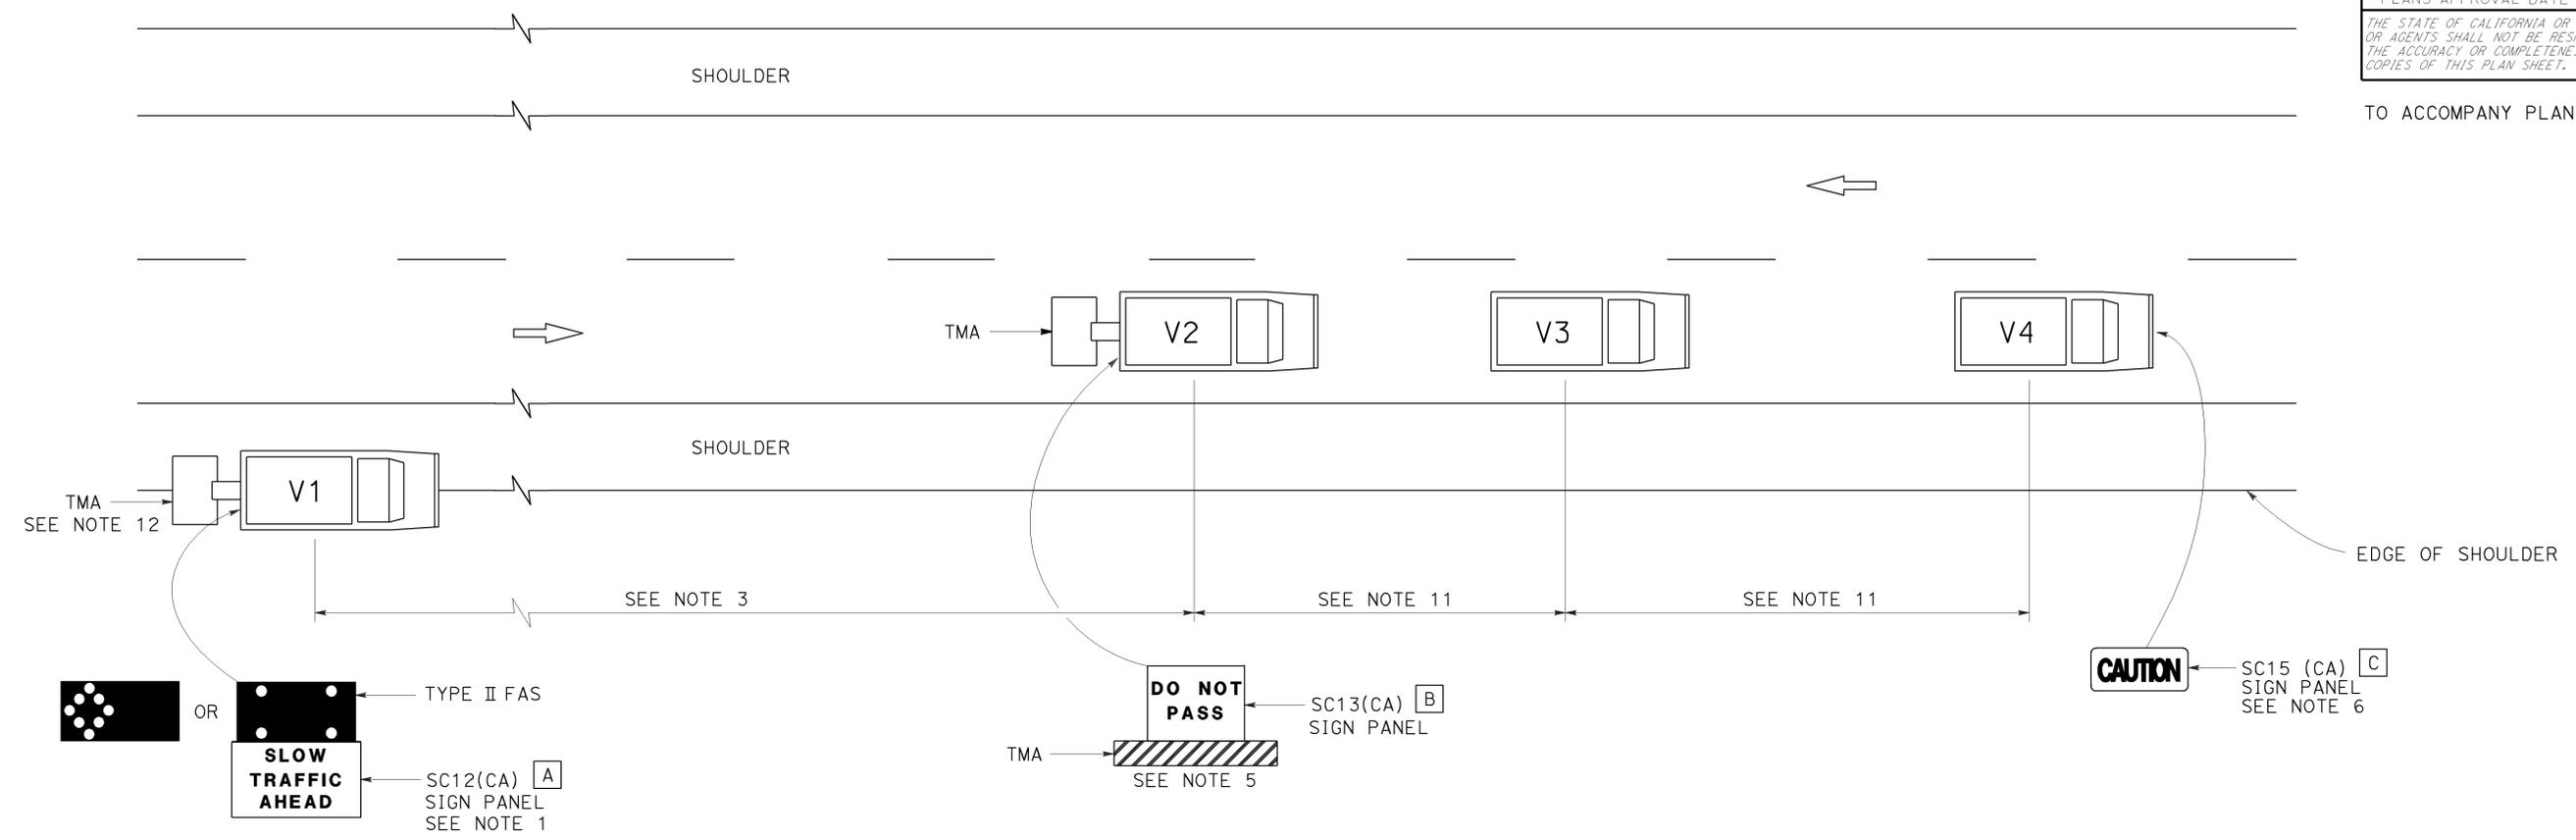

**NOTES:**

1. Either a changeable message sign or a SC12(CA) "SLOW TRAFFIC AHEAD" sign shall be mounted on the rear of sign vehicle V1. The changeable message sign shall be sequenced to show the "CAUTION" message first, follow by the "SLOW TRAFFIC AHEAD" message. A Type II flashing arrow sign may be used with the SC12(CA) sign panel.
2. Sign vehicle V1 should be positioned where highly visible when shoulders are not available.
3. If traffic queues develop, sign vehicle V1 should be positioned upstream from the end of queue.
4. Vehicle-mounted sign panels shall have Type III or above retroreflective sheeting, black on white, or black on fluorescent orange, with 6" minimum series D letters per Caltrans sign specifications.
5. Shadow vehicle shall be equipped with a truck-mounted attenuator. The sign panel shown shall be mounted on the rear of shadow vehicle V2. The message "LANE CLOSED" may be used in place of the "DO NOT PASS" message.
6. The sign panel shown shall be mounted on the front of sign vehicle V4, facing opposing traffic.

7. All vehicles shall be equipped with flashing or rotating amber lights.
8. Sign vehicle V4 will not be required when the work and vehicles V2 and V3 are 2' or more from the centerline of the highway during the work or application operations.
9. All vehicles used for lane closures shall be equipped with two-way radios and the vehicle operators shall maintain communication during the work or application operation.
10. This plan shall not be used where workers would be on foot in the work area. Use a stationary type lane closure (Revised Standard Plan T13) for this condition.
11. Minimize spacing between vehicles V2 and V3 and vehicles V3 and V4 to deter road users from driving in between them.
12. If sign vehicle V1 encroaches into the traffic lane due to insufficient shoulder width, sign vehicle V1 shall be equipped with a truck-mounted attenuator. Sign vehicle V1 shall stay as close to the edge of shoulder as practicable.

**LEGEND**

- V1 SIGN VEHICLE
- V2 SHADOW VEHICLE
- V3 WORK/APPLICATION VEHICLE
- V4 SIGN VEHICLE
- TMA TRUCK-MOUNTED ATTENUATOR
-  FLASHING ARROW SIGN (FAS) IN FLASHING CAUTION MODE
-  FLASHING ARROW SIGN (FAS) IN ALTERNATING DIAMOND CAUTION

**SIGN PANEL SIZE (Min)**

- A** 72" x 42"
- B** 54" x 42"
- C** 54" x 24"

STATE OF CALIFORNIA  
 DEPARTMENT OF TRANSPORTATION  
**TRAFFIC CONTROL SYSTEM  
 FOR MOVING LANE CLOSURE  
 ON TWO LANE HIGHWAYS**  
 NO SCALE

RSP T17 DATED APRIL 19, 2013 SUPERSEDES STANDARD PLAN T17  
 DATED MAY 20, 2011 - PAGE 245 OF THE STANDARD PLANS BOOK DATED 2010.

**REVISED STANDARD PLAN RSP T17**

2010 REVISED STANDARD PLAN RSP T17