

Dist	COUNTY	ROUTE	POST MILES TOTAL PROJECT	SHEET No.	TOTAL SHEETS
08	Riv	91	5.9/6.6	3	18

Thanh Trinh 10-09-08
 REGISTERED CIVIL ENGINEER DATE
 1-5-09
 PLANS APPROVAL DATE


T. TRINH
 No. C41189
 Exp. 3-31-09
 CIVIL

THE STATE OF CALIFORNIA OR ITS OFFICERS OR AGENTS SHALL NOT BE RESPONSIBLE FOR THE ACCURACY OR COMPLETENESS OF SCANNED COPIES OF THIS PLAN SHEET.

LEGEND

- ⊞ SIGN MOUNTED ON TYPE III BARRICADE
- ✕ RAMP/CONNECTOR CLOSED
- DIRECTION OF DETOUR
- ⊞ ONE-POST SIGN
- ⊞ TWO-POST SIGN

STATE OF CALIFORNIA - DEPARTMENT OF TRANSPORTATION
Caltrans TRAFFIC DESIGN A
 FUNCTIONAL SUPERVISOR: BILL WASSER
 CALCULATED/DESIGNED BY: KEVIN NGUYEN
 CHECKED BY: THANH TRINH
 REVISED BY: KEVIN NGUYEN
 DATE REVISED: THANH TRINH

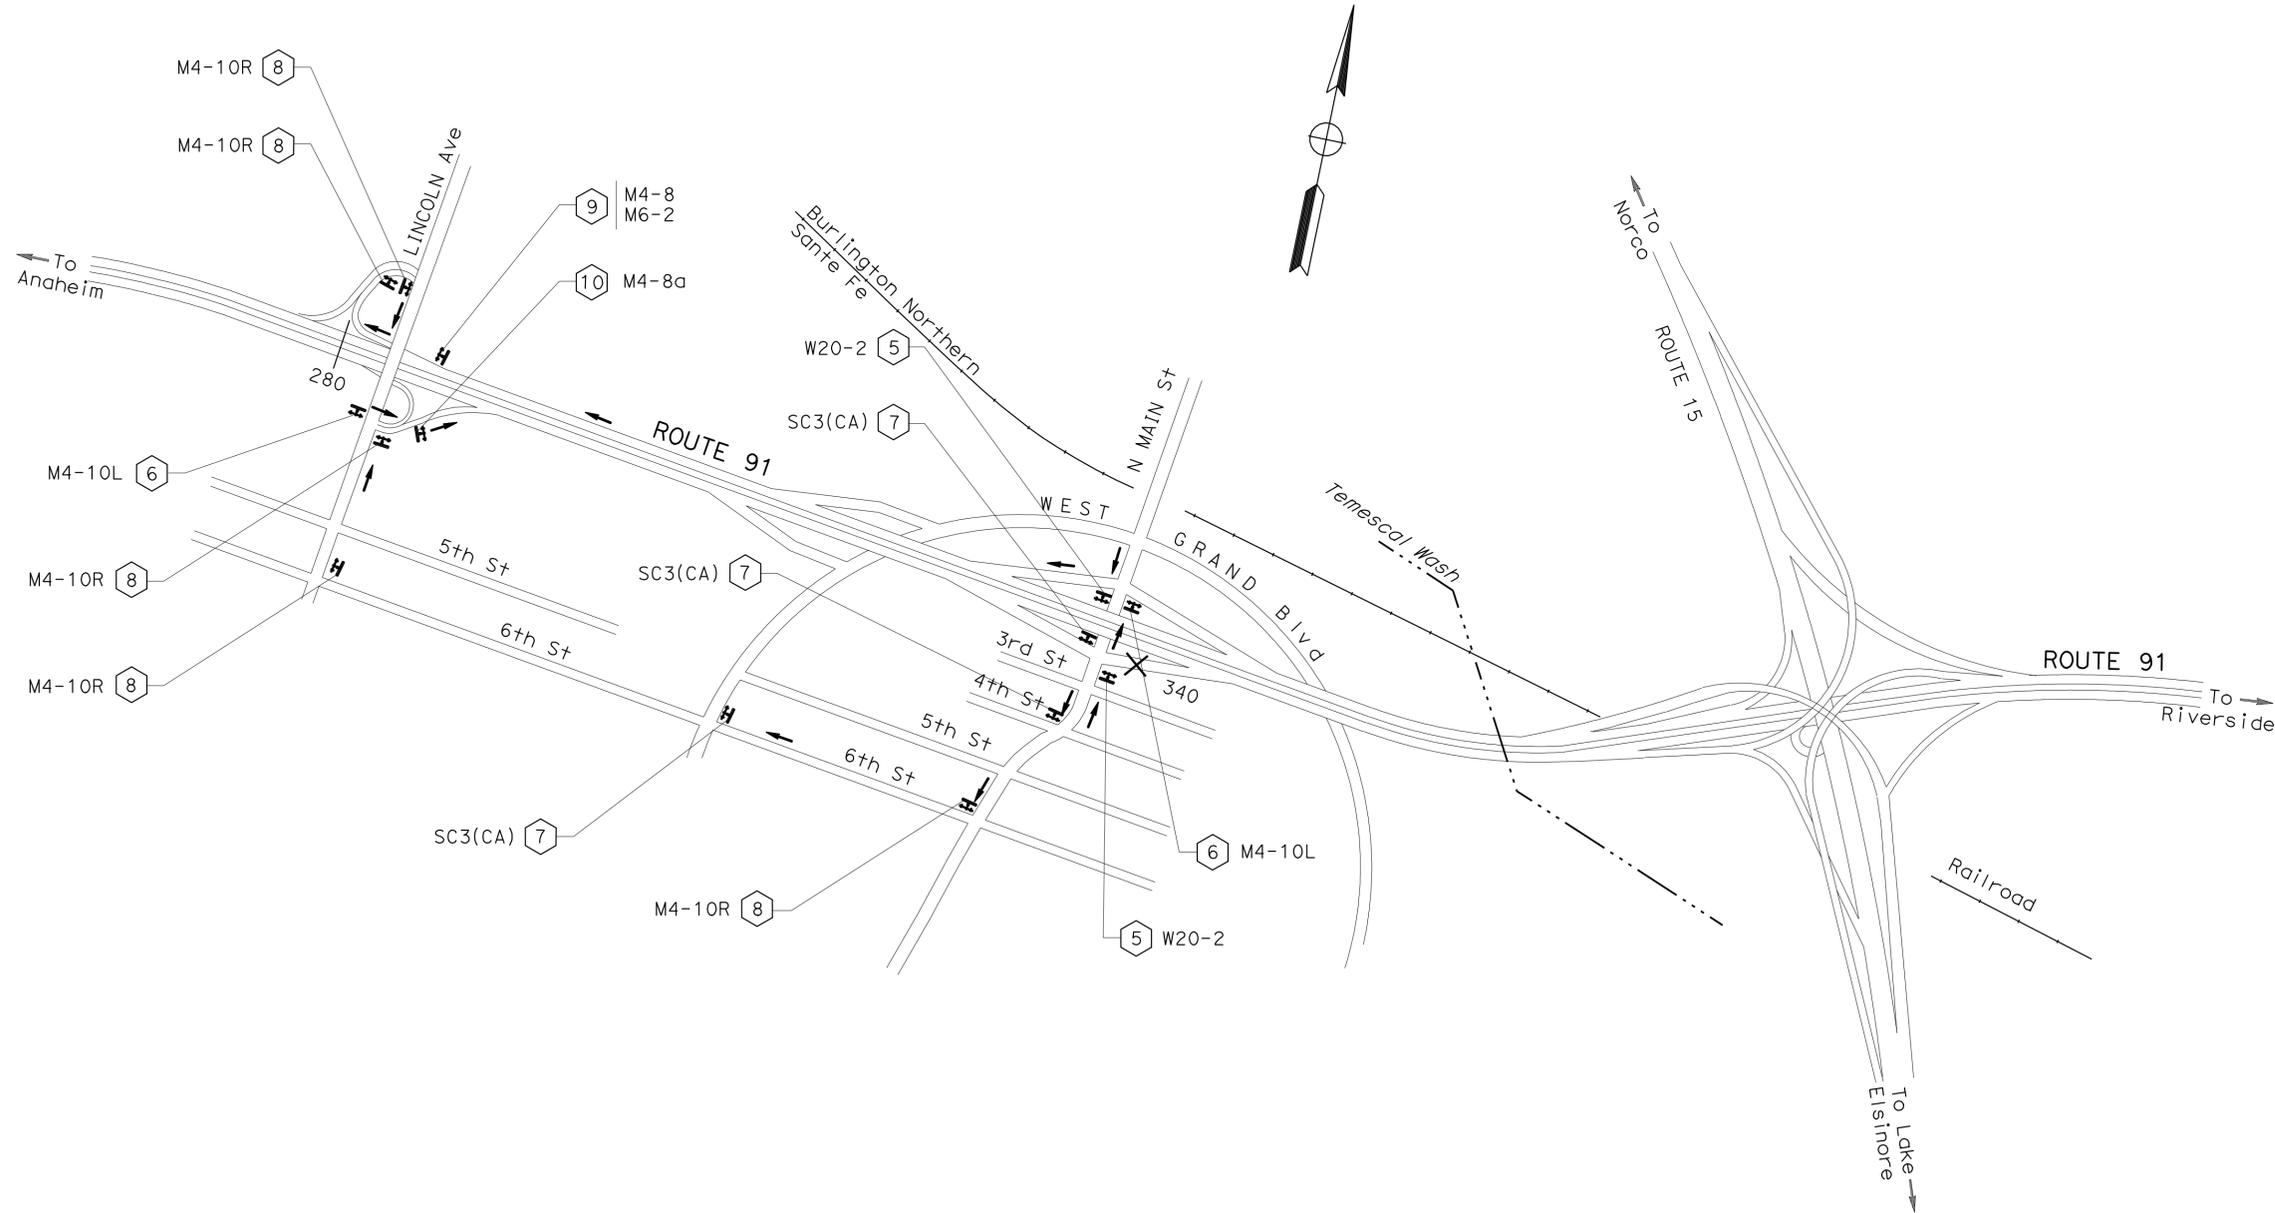

MAIN St EB ENTRANCE RAMP DETOUR

DETOUR PLAN

NO SCALE

THIS PLAN ACCURATE FOR DETOUR WORK ONLY.

DE-1

