

Dist	COUNTY	ROUTE	POST MILES TOTAL PROJECT	SHEET No.	TOTAL SHEETS
08	Riv	91	5.9/6.6	6	18


<i>Thanh Trinh</i>	10-09-08
REGISTERED CIVIL ENGINEER	DATE
1-5-09	
PLANS APPROVAL DATE	

REGISTERED PROFESSIONAL ENGINEER
T. TRINH
No. C41189
Exp. 3-31-09
CIVIL

THE STATE OF CALIFORNIA OR ITS OFFICERS OR AGENTS SHALL NOT BE RESPONSIBLE FOR THE ACCURACY OR COMPLETENESS OF SCANNED COPIES OF THIS PLAN SHEET.

STATE OF CALIFORNIA - DEPARTMENT OF TRANSPORTATION
<b>Caltrans</b> TRAFFIC DESIGN A
FUNCTIONAL SUPERVISOR
BILL WASSER
CALCULATED/DESIGNED BY
CHECKED BY
KEVIN NGUYEN
THANH TRINH
REVISOR
DATE
REVISOR
DATE

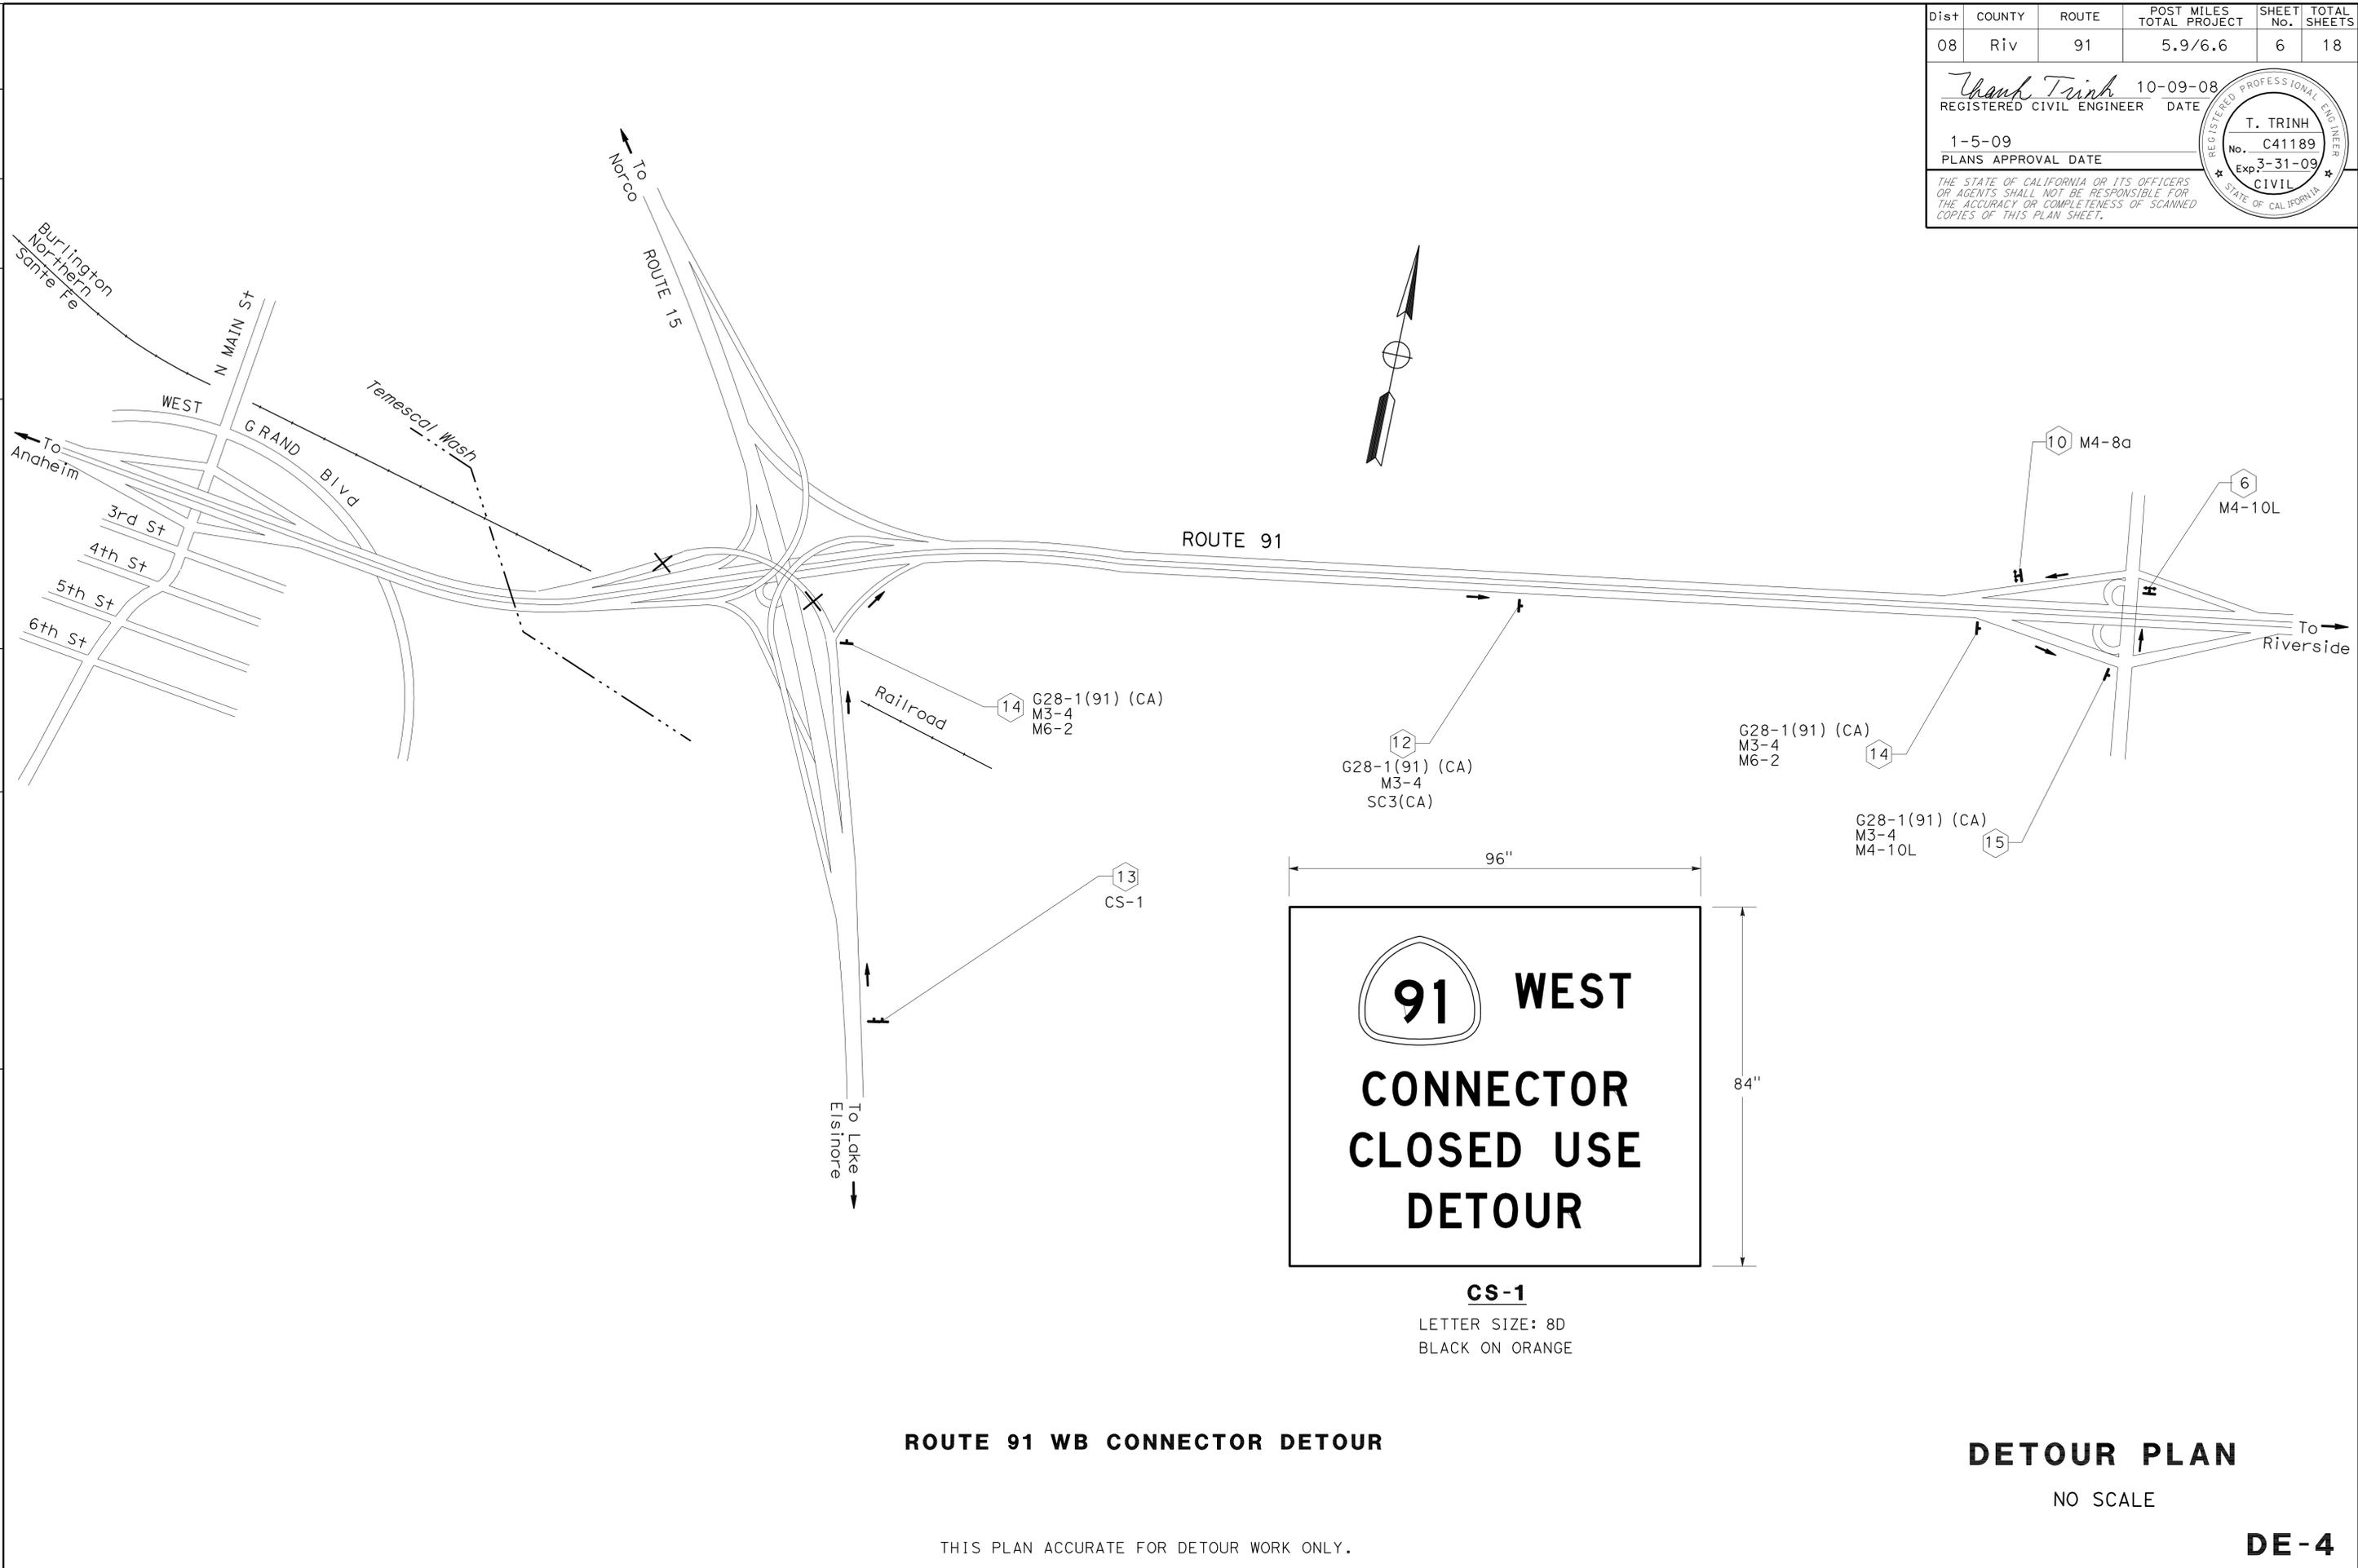

**ROUTE 91 WB CONNECTOR DETOUR**

**DETOUR PLAN**

NO SCALE

THIS PLAN ACCURATE FOR DETOUR WORK ONLY.

**DE-4**

