



DIST	COUNTY	ROUTE	POST MILES TOTAL PROJECT	SHEET No.	TOTAL SHEETS
08	SBd	40	R140.7	8	10
			<i>Lihua Han</i> 1-25-13 REGISTERED CIVIL ENGINEER DATE		
			3-25-13 PLANS APPROVAL DATE		
<small>The State of California or its officers or agents shall not be responsible for the accuracy or completeness of scanned copies of this plan sheet.</small>					

INDEX TO PLANS


SHEET NO.	TITLE
1	GENERAL PLAN
2	SLAB BRIDGE SEAT EXTENDER-DETAILS NO. 1
3	SLAB BRIDGE SEAT EXTENDER-DETAILS NO. 2

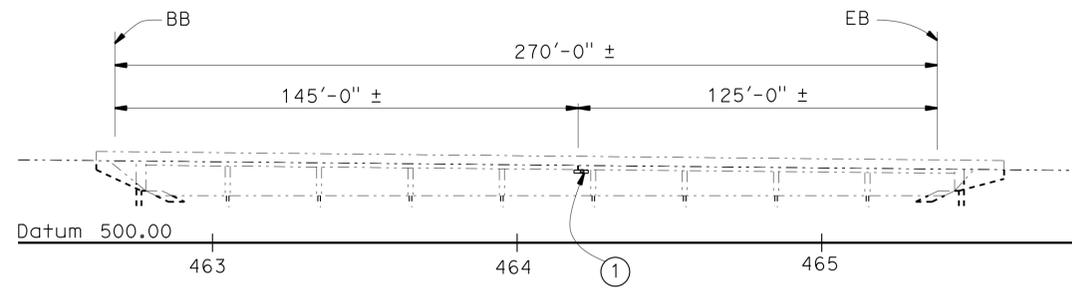

ELEVATION
1" = 30'-0"

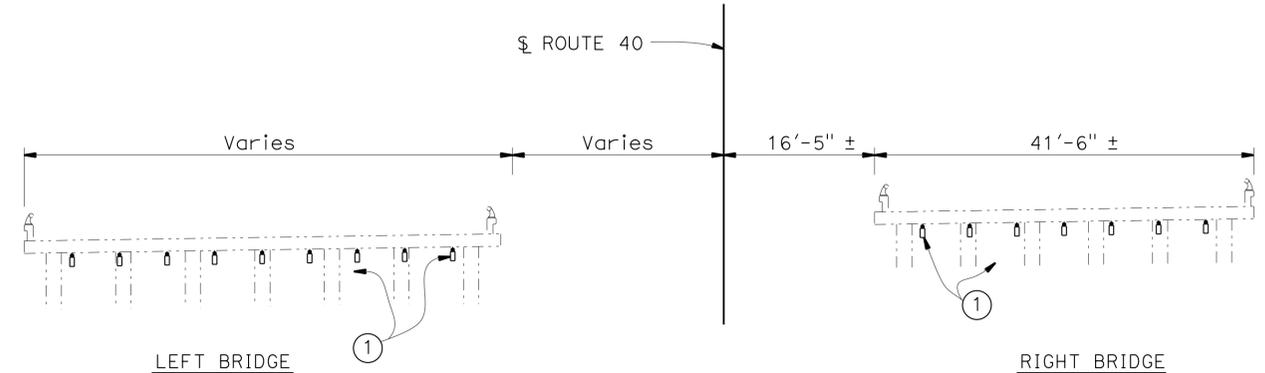

TYPICAL SECTION
1" = 10'-0"

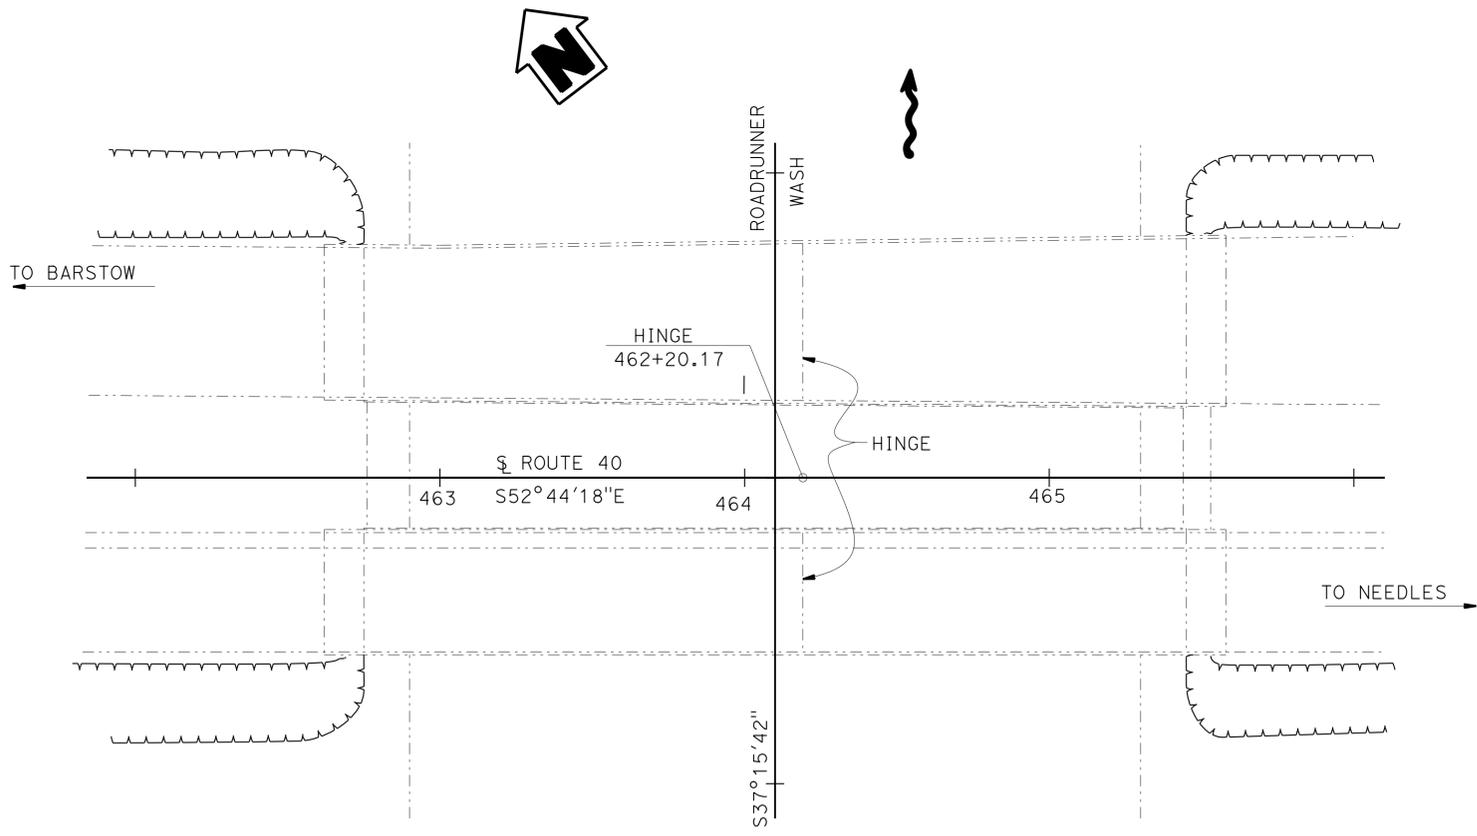

PLAN
1" = 30'-0"

QUANTITIES

CORE CONCRETE (1")	192 LF
STRUCTURAL STEEL (BRIDGE)	2,304 LF
	5,216 LB



NOTE:

- Indicates Existing Structure
- ① Slab Bridge Seat Extenders, total 9 at Left bridge, 7 at Right Bridge

STANDARD PLANS DATED 2010

- A10A ABBREVIATIONS (SHEET 1 OF 2)
- A10B ABBREVIATIONS (SHEET 2 OF 2)

REPLACED PER ADDENDUM No. 2 DATED JULY 12, 2013

 DESIGN ENGINEER	DESIGN	BY L. Han	CHECKED D. Dunrud	LOAD & RESISTANCE FACTOR DESIGN	LIVE LOADING: HL93 W/"LOW-BOY"; PERMIT DESIGN VEHICLE	STATE OF CALIFORNIA DEPARTMENT OF TRANSPORTATION	DIVISION OF ENGINEERING SERVICES STRUCTURE DESIGN DESIGN BRANCH 14	BRIDGE NO.	ROADRUNNER WASH BRIDGE RETROFIT GENERAL PLAN		
	DETAILS	BY L. Xiong	CHECKED D. Dunrud	LAYOUT	BY L. Han			CHECKED D. Dunrud			54-0707R/L
	QUANTITIES	BY L. Han	CHECKED V. Ramakrishnan	SPECIFICATIONS	BY K. Doll		PLANS AND SPECS COMPARED	POST MILE	140.7		
ORIGINAL SCALE IN INCHES FOR REDUCED PLANS						UNIT: 3613 PROJECT NUMBER & PHASE: 0800000531	CONTRACT NO.: 08-0N5701	DISREGARD PRINTS BEARING EARLIER REVISION DATES		REVISION DATES 01-27-13 01-27-13 01-28-13 1-29-13	SHEET 1 OF 3