


DIST	COUNTY	ROUTE	POST MILES TOTAL PROJECT	SHEET NO.	TOTAL SHEETS

*Theresa Gabriel*  
 REGISTERED ELECTRICAL ENGINEER  
 October 30, 2015  
 PLANS APPROVAL DATE  
 No. E15129  
 Exp. 6-30-16  
 THE STATE OF CALIFORNIA OR ITS OFFICERS  
 OR AGENTS SHALL NOT BE RESPONSIBLE FOR  
 THE ACCURACY OR COMPLETENESS OF SCANNED  
 COPIES OF THIS PLAN SHEET.

TO ACCOMPANY PLANS DATED \_\_\_\_\_

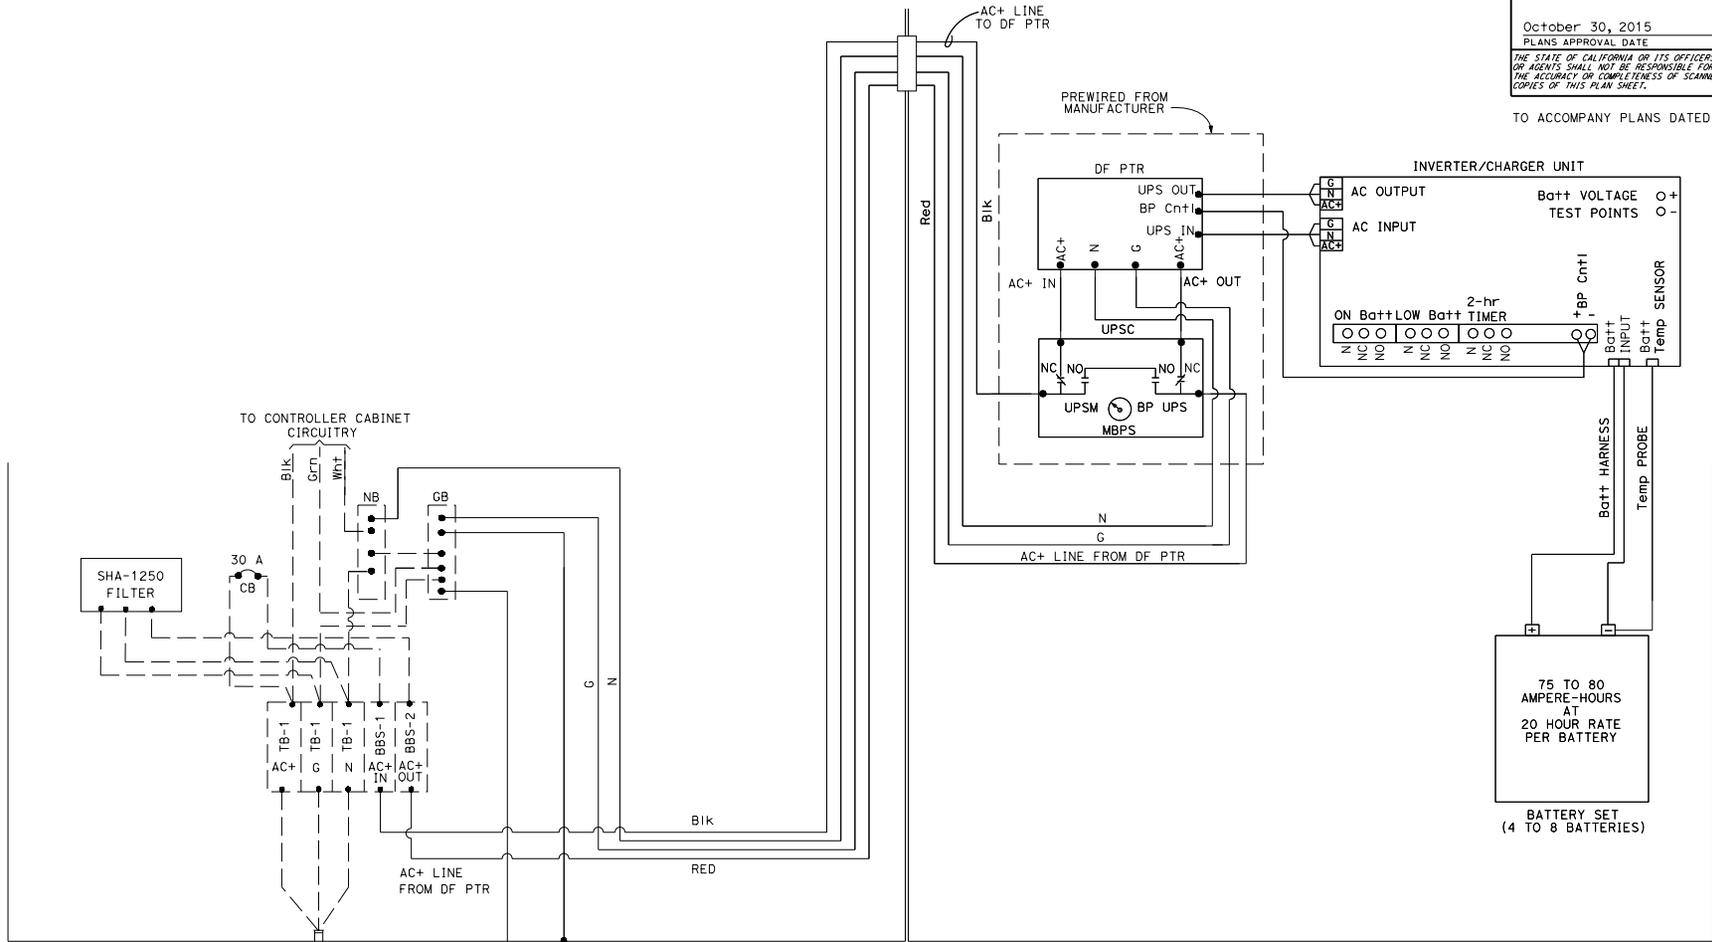

SINGLE-PHASE, 120 V  
2-WIRE ckt FROM  
SERVICE EQUIPMENT  
ENCLOSURE

CONTROLLER CABINET

BBS CABINET

STATE OF CALIFORNIA  
DEPARTMENT OF TRANSPORTATION  
**ELECTRICAL SYSTEMS**  
**(BBS POWER CONNECTION DIAGRAM,**  
**WITH BYPASS CONTROL LINE)**  
NO SCALE

RSP ES-31 DATED OCTOBER 30, 2015 THAT SUPPLEMENTS THE STANDARD PLANS BOOK DATED 2010.

**REVISED STANDARD PLAN RSP ES-31**

2010 REVISED STANDARD PLAN RSP ES-31