



DIST	COUNTY	ROUTE	POST MILES TOTAL PROJECT	SHEET No.	TOTAL SHEETS

William K. Fairbrock
 REGISTERED CIVIL ENGINEER
 No. C49042
 Exp. 9-30-12
 CIVIL
 STATE OF CALIFORNIA


April 20, 2012
 PLANS APPROVAL DATE
 THE STATE OF CALIFORNIA OR ITS OFFICERS OR AGENTS SHALL NOT BE RESPONSIBLE FOR THE ACCURACY OR COMPLETENESS OF SCANNED COPIES OF THIS PLAN SHEET.

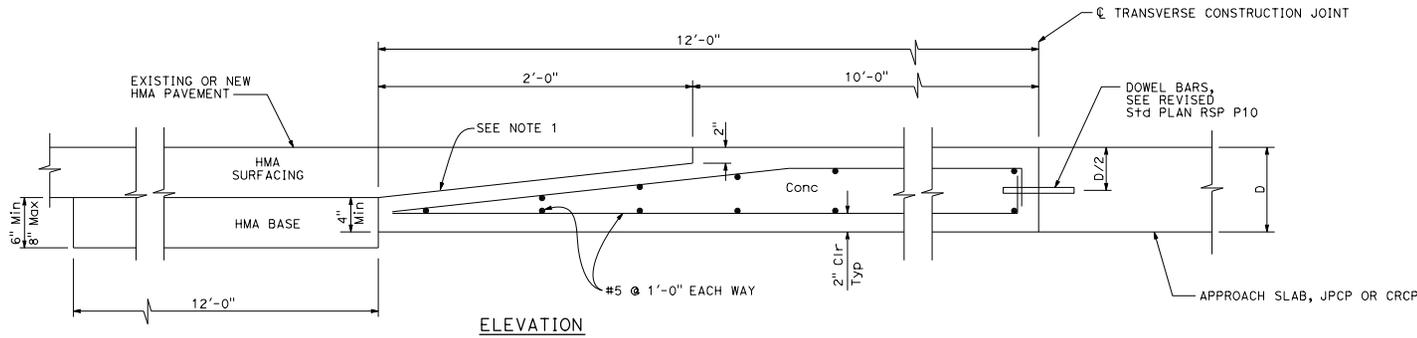


ELEVATION
CONCRETE PAVEMENT
TRANSITION PANEL

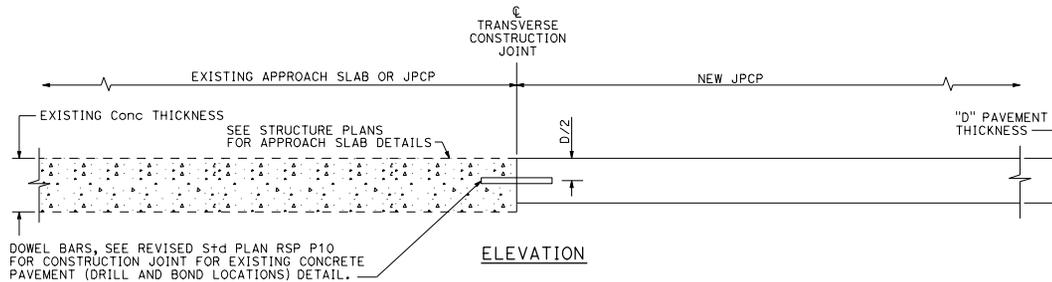

ELEVATION
TERMINAL JOINT TYPE 1
For Exist JPCP or Structure Approach Slab

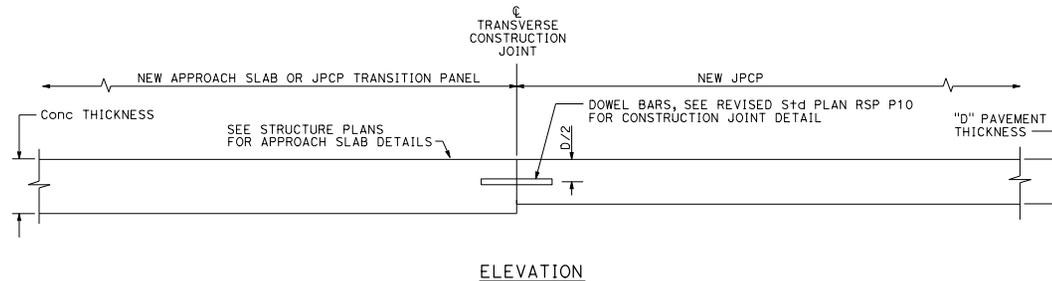

ELEVATION
TERMINAL JOINT TYPE 2
For JPCP Transition Panel or Structure Approach Slab

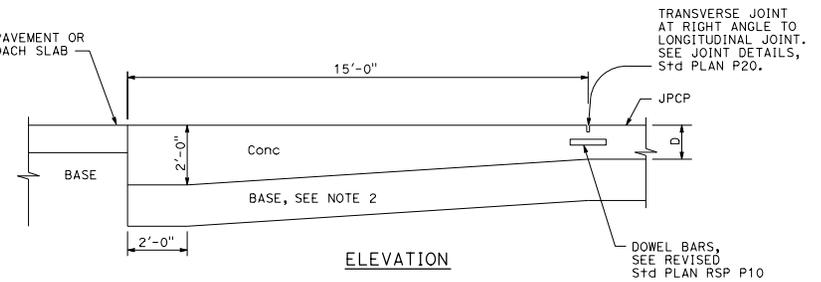

ELEVATION
PAVEMENT END ANCHOR
For HMA PvmT or Structure Approach Slab

NOTES:

1. Heavy broom finish.
2. Maintain same base thickness as JPCP.

STATE OF CALIFORNIA
DEPARTMENT OF TRANSPORTATION
**CONCRETE PAVEMENT-
END PANEL
PAVEMENT TRANSITIONS**

NO SCALE

RSP P30 DATED APRIL 20, 2012 SUPERSEDES STANDARD PLAN P30
DATED MAY 20, 2011 - PAGE 137 OF THE STANDARD PLANS BOOK DATED 2010.

REVISED STANDARD PLAN RSP P30

2010 REVISED STANDARD PLAN RSP P30