


DIST	COUNTY	ROUTE	POST MILES TOTAL PROJECT	SHEET No.	TOTAL SHEETS

Stanley P. Johnson
 REGISTERED CIVIL ENGINEER
 No. CS793
 Exp. 3-31-12
 CIVIL
 STATE OF CALIFORNIA

May 20, 2011
 PLANS APPROVAL DATE

THE STATE OF CALIFORNIA OR ITS OFFICERS OR AGENTS SHALL NOT BE RESPONSIBLE FOR THE ACCURACY OR COMPLETENESS OF SCANNED COPIES OF THIS PLAN SHEET.

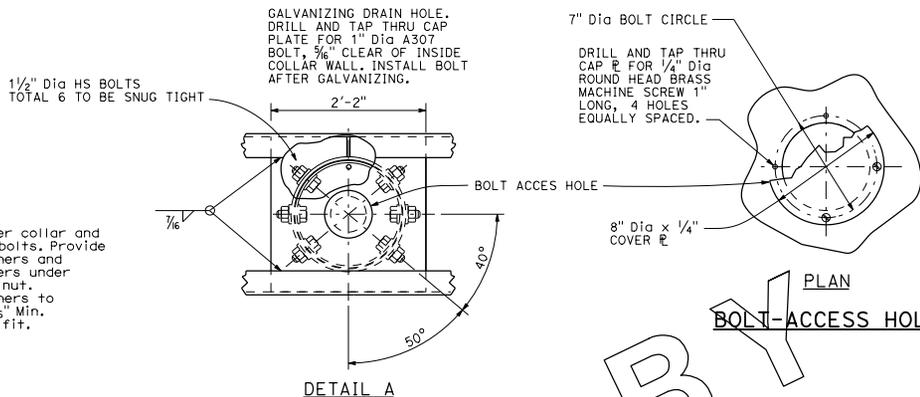


NOTE:

Drill thru outer collar and post wall for bolts. Provide contoured washers and hardened washers under bolt head and nut. Contoured washers to be 3" x 3" x 5/16" Min. Grind face to fit.

PLAN
BOLT-ACCESS HOLE

NOTES:

1. Cross-ties at vertical and diagonal angles and internal diagonals not shown for clarity.
2. Interior grating, backside safety cable and backside weld lugs shall be installed only for projects requiring backside walkways.

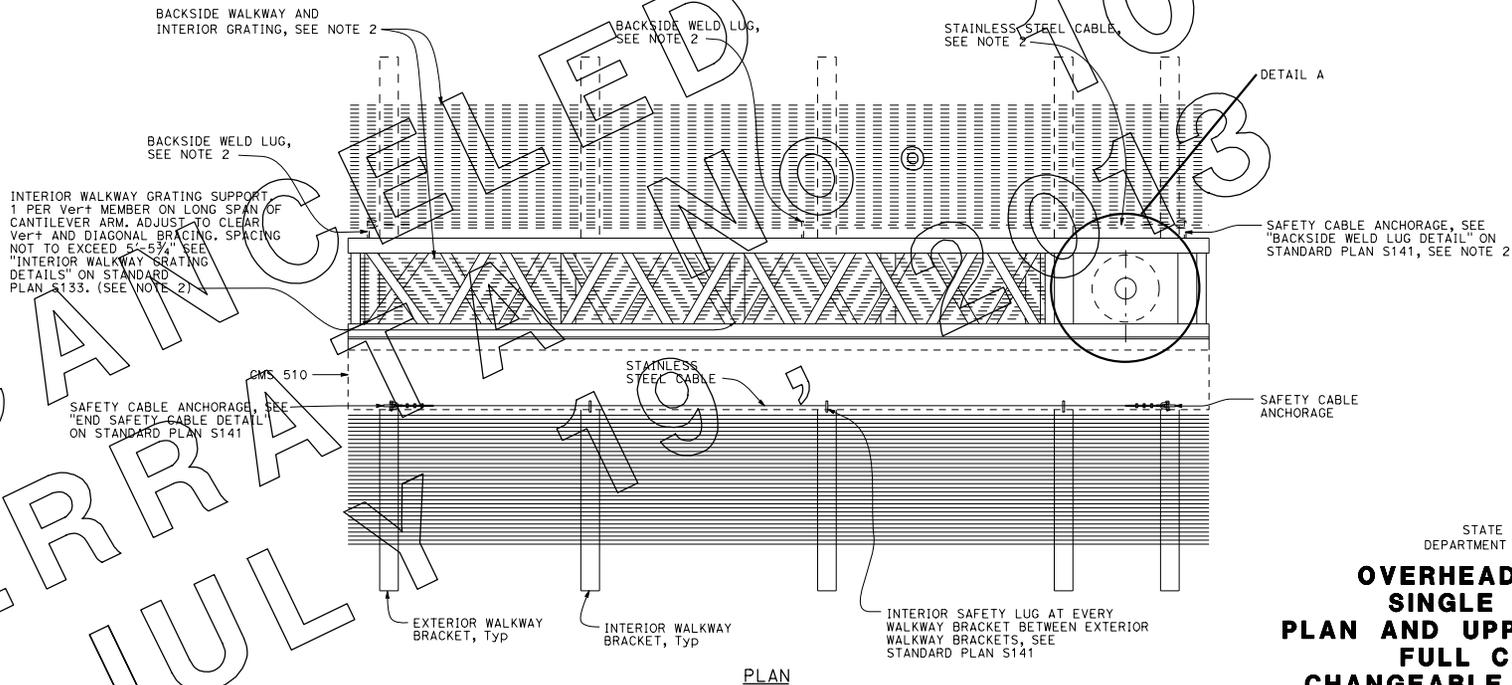

PLAN

STATE OF CALIFORNIA
DEPARTMENT OF TRANSPORTATION
**OVERHEAD SIGN-TRUSS
SINGLE POST TYPE
PLAN AND UPPER BOLT DETAILS
FULL CANTILEVER
CHANGEABLE MESSAGE SIGNS
MODEL 510**

NO SCALE

S130

2010 STANDARD PLAN S130