


DIST	COUNTY	ROUTE	POST MILES TOTAL PROJECT	SHEET NO.	TOTAL SHEETS


REGISTERED CIVIL ENGINEER	
Tillot Satter	
No. C42892	
Exp. 3-31-18	
CIVIL	
STATE OF CALIFORNIA	

PLANS APPROVAL DATE \_\_\_\_\_

THE STATE OF CALIFORNIA OR ITS OFFICERS OR AGENTS SHALL NOT BE RESPONSIBLE FOR THE ACCURACY OR COMPLETENESS OF SCANNED COPIES OF THIS PLAN SHEET.

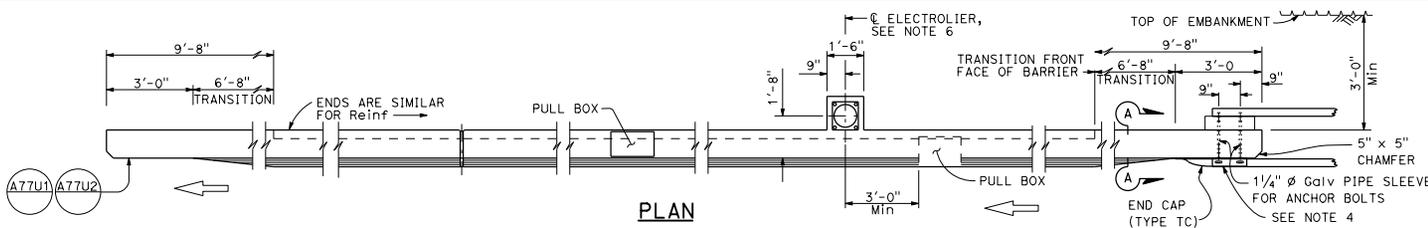


**PLAN**

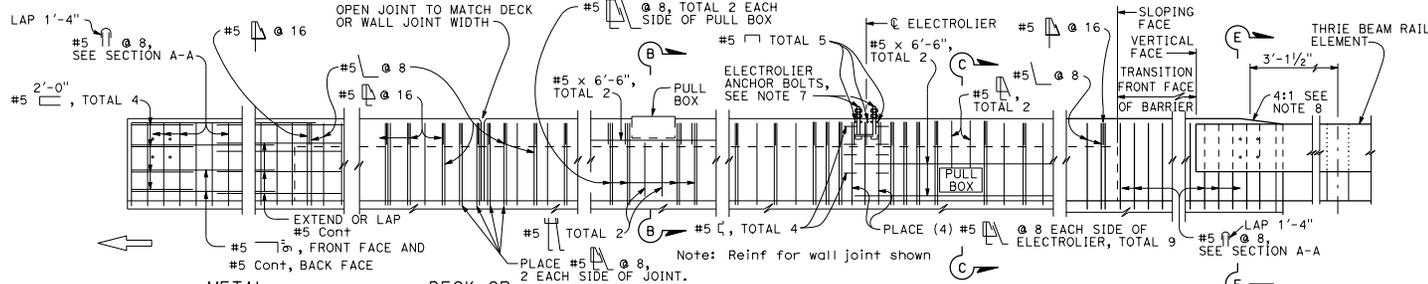


**ELEVATION**

**TYPE 736A**

See Note F

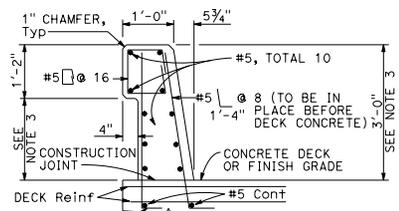


**TYPE 736**

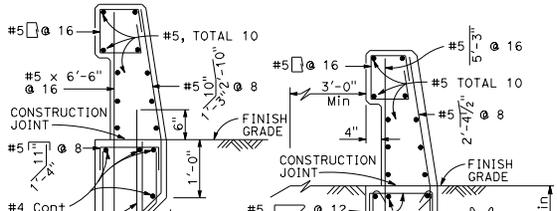


**TYPE 736A**

**TYPE 736B**


Note: Types 736A & 736B are similar to Type 736 except as noted

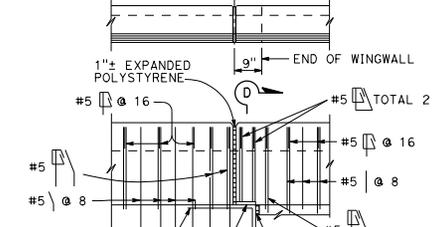

**TYPE 736A TYPE 736B**

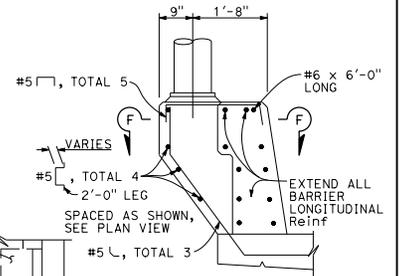


**PEDESTAL ELEVATION**

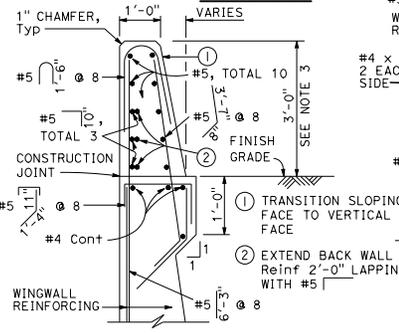

**SECTION A-A**


Details shown for barrier anchorage to Type 736A. Anchorages for barrier Types 736 and 736B are similar to their respective details.

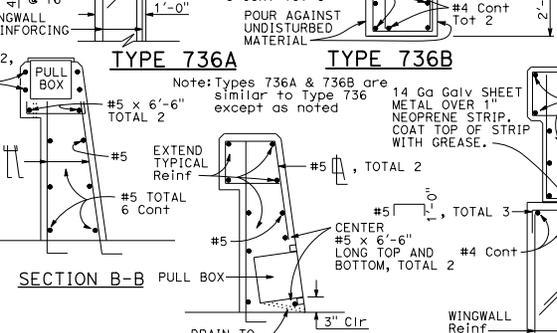

**SECTION B-B**

**SECTION C-C**


See Notes

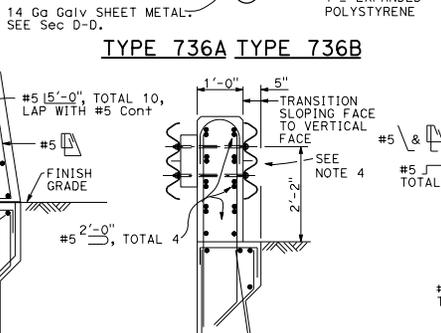

**SECTION D-D**

**SECTION E-E**

See Notes

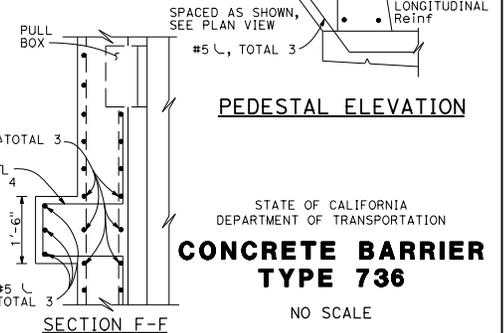

**SECTION F-F**

NO SCALE

STATE OF CALIFORNIA  
DEPARTMENT OF TRANSPORTATION  
**CONCRETE BARRIER  
TYPE 736**

RSP B11-56 DATED JULY 15, 2016 SUPERSEDES STANDARD PLAN B11-56  
DATED OCTOBER 30, 2015 - PAGE 316 OF THE STANDARD PLANS BOOK DATED 2015.

**REVISED STANDARD PLAN RSP B11-56**

2015 REVISED STANDARD PLAN RSP B11-56