

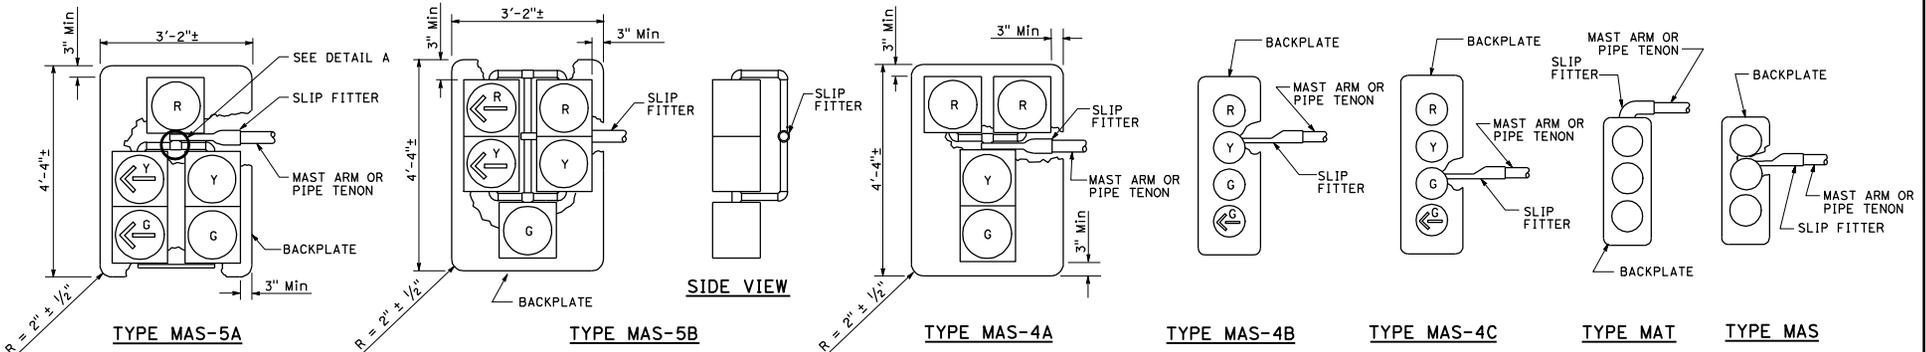


D16+	COUNTY	ROUTE	POST MILES TOTAL PROJECT	SHEET NO.	TOTAL SHEETS
<i>Jeffery G. McRob</i> REGISTERED ELECTRICAL ENGINEER					
May 20, 2011 PLANS APPROVAL DATE					
THE STATE OF CALIFORNIA OR ITS OFFICERS OR AGENTS SHALL NOT BE RESPONSIBLE FOR THE ACCURACY OR COMPLETENESS OF SCANNED COPIES OF THIS PLAN SHEET.					
REGISTERED PROFESSIONAL ENGINEER <i>Jeffery G. McRob</i> No. E14512 Exp. 6-30-12 ELECTRICAL STATE OF CALIFORNIA					

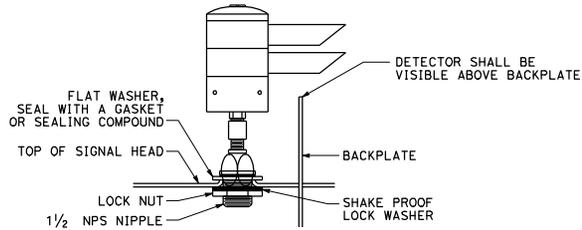

MAST ARM MOUNTINGS

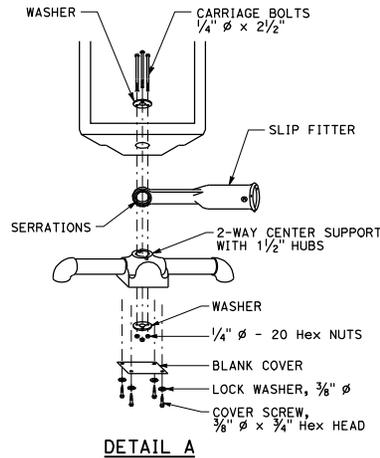

**EMERGENCY VEHICLE
DETECTOR MOUNTING**

DETAIL B

STATE OF CALIFORNIA
DEPARTMENT OF TRANSPORTATION
**ELECTRICAL SYSTEMS
(SIGNAL FACES AND
EMERGENCY VEHICLE
DETECTOR MOUNTINGS)**

NO SCALE

ES-4E

447

2010 STANDARD PLAN ES-4E