



DIST	COUNTY	ROUTE	POST MILES TOTAL PROJECT	SHEET NO.	TOTAL SHEETS

William K. Farnbach
 REGISTERED CIVIL ENGINEER
 No. C49042
 Exp. 9-30-12
 CIVIL
 STATE OF CALIFORNIA

May 20, 2011
 PLANS APPROVAL DATE
 THE STATE OF CALIFORNIA OR ITS OFFICERS OR AGENTS SHALL NOT BE RESPONSIBLE FOR THE ACCURACY OR COMPLETENESS OF SCANNED COPIES OF THIS PLAN SHEET.

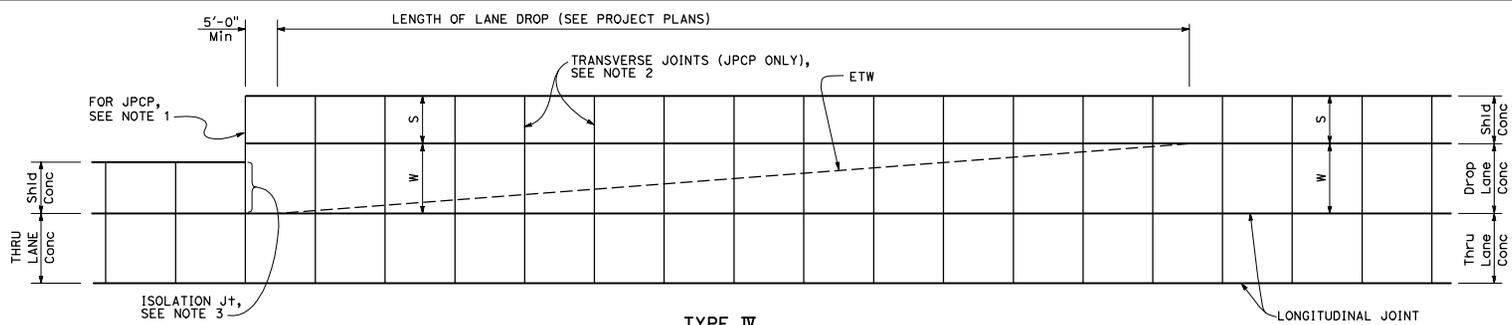


TYPE IV
JOINED PLAIN AND CONTINUOUSLY REINFORCED CONCRETE PAVEMENT
 (See Std Plans P1, P2, or Std Plan P4 for details not shown)

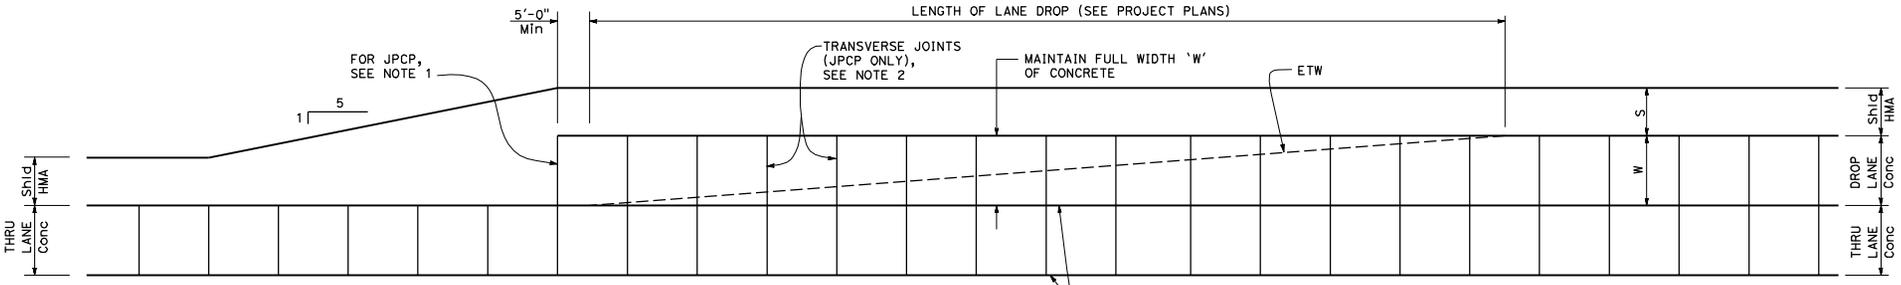

TYPE V
JOINED PLAIN AND CONTINUOUSLY REINFORCED CONCRETE PAVEMENT
 (See Std Plans P1, P2, or Std Plan P4 for details not shown)

- NOTES:**
1. Location of transverse joint to match transverse joint of adjacent lane.
 2. Place transverse joint of lane and shoulder perpendicular to longitudinal joint of through lane.
 3. Isolation joint detail shown on Standard Plan P18.

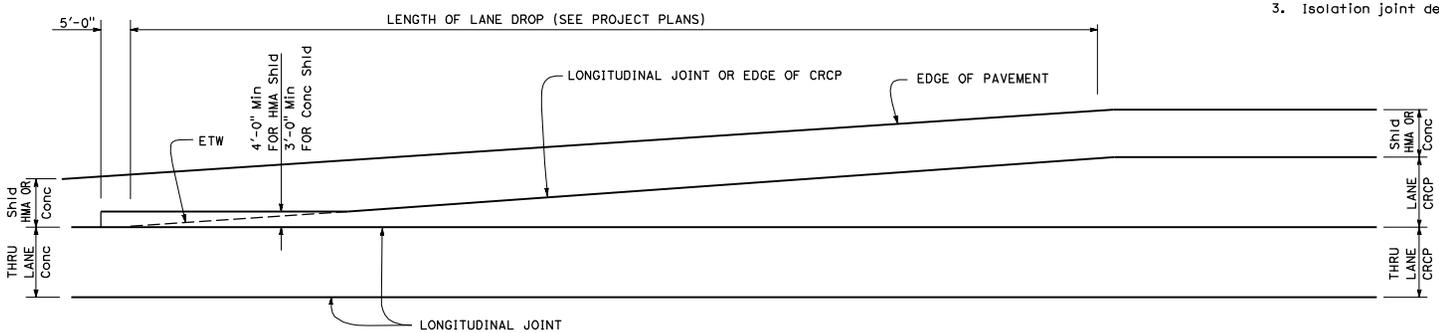

TYPE VI
CONTINUOUSLY REINFORCED CONCRETE PAVEMENT
 (See Std Plan P4 for details not shown)

LEGEND
 S - SHOULDER WIDTH
 W - LANE WIDTH

STATE OF CALIFORNIA
 DEPARTMENT OF TRANSPORTATION
**CONCRETE PAVEMENT-
 LANE DROP PAVING DETAILS No. 2**
 NO SCALE

P34