


DIST	COUNTY	ROUTE	POST MILES TOTAL PROJECT	SHEET NO.	TOTAL SHEETS

Theresa Gabriel
 REGISTERED ELECTRICAL ENGINEER
 No. E15129
 Exp. 6-30-18
 PROFESSIONAL ENGINEER
 ELECTRICAL
 STATE OF CALIFORNIA

July 15, 2016
 PLANS APPROVAL DATE
 THE STATE OF CALIFORNIA OR ITS OFFICERS OR AGENTS SHALL NOT BE RESPONSIBLE FOR THE ACCURACY OR COMPLETENESS OF SCANNED COPIES OF THIS PLAN SHEET.

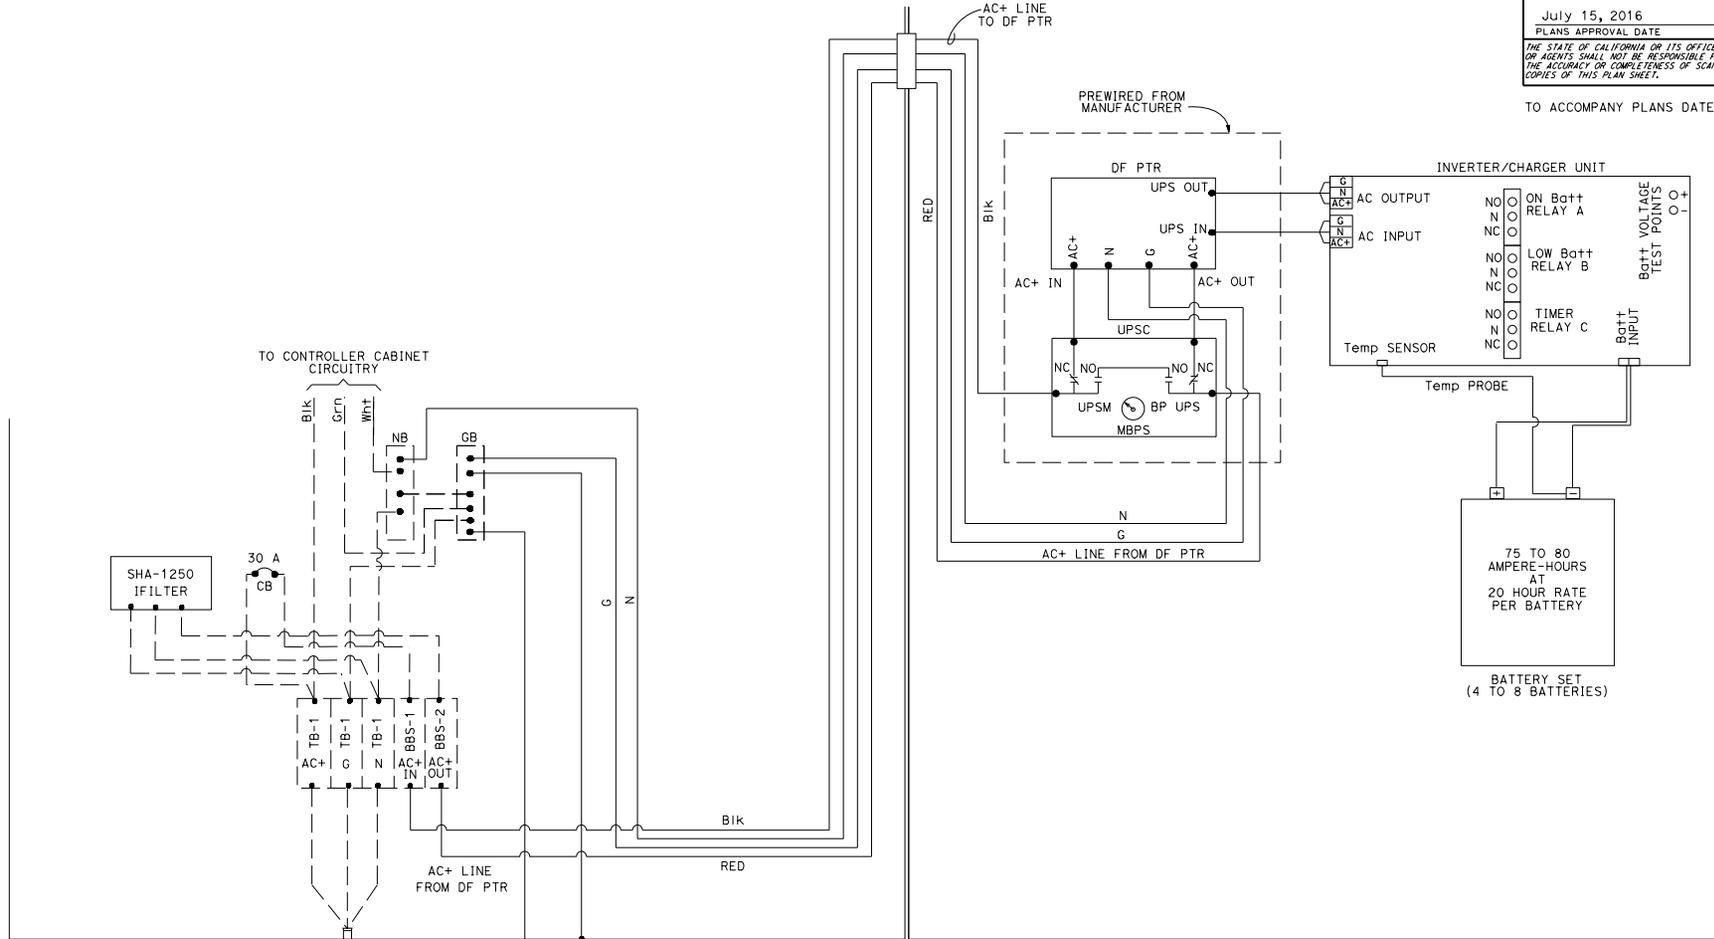

TO ACCOMPANY PLANS DATED _____

SINGLE-PHASE, 120 V
2-WIRE ckt FROM
SERVICE EQUIPMENT
ENCLOSURE

CONTROLLER CABINET

BBS CABINET

STATE OF CALIFORNIA
DEPARTMENT OF TRANSPORTATION

**ELECTRICAL SYSTEMS
(ELECTRONICS ASSEMBLY CONNECTION DIAGRAM,
WITHOUT BYPASS CONTROL LINE)**

NO SCALE

RSP ES-3K DATED JULY 15, 2016 SUPERSEDES RSP ES-3K DATED APRIL 15, 2016 AND RSP ES-3K DATED OCTOBER 30, 2015 THAT SUPPLEMENTS THE STANDARD PLANS BOOK DATED 2010.

REVISED STANDARD PLAN RSP ES-3K

2010 REVISED STANDARD PLAN RSP ES-3K