


351

2010 STANDARD PLAN S17A


DIST	COUNTY	ROUTE	POST MILES TOTAL PROJECT	SHEET NO.	TOTAL SHEETS

*Stanley P. Johnson*  
 REGISTERED CIVIL ENGINEER  
 No. CS7393  
 Exp. 3-31-12  
 CIVIL  
 STATE OF CALIFORNIA


May 20, 2011  
 PLANS APPROVAL DATE  
 THE STATE OF CALIFORNIA OR ITS OFFICERS OR AGENTS SHALL NOT BE RESPONSIBLE FOR THE ACCURACY OR COMPLETENESS OF SCANNED COPIES OF THIS PLAN SHEET.

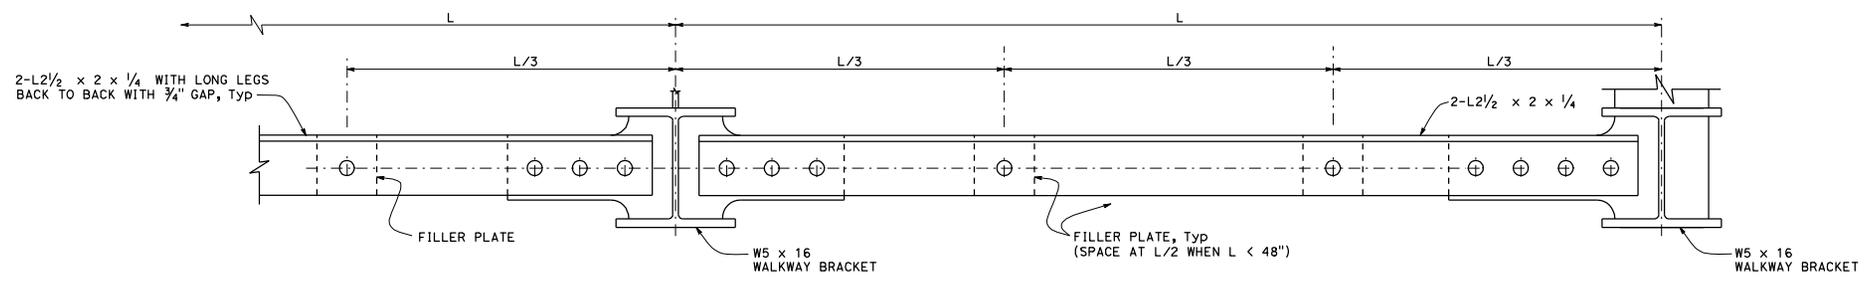


**STRUT SYSTEM AT TUBULAR SIGNS**  
 (Continuous between end safety lug locations)

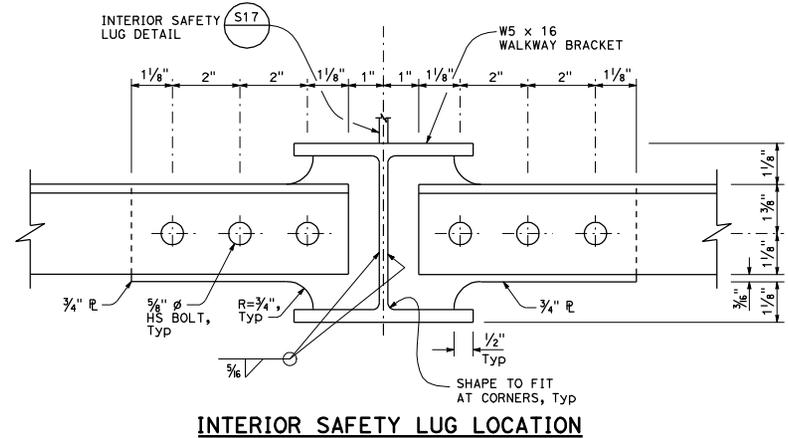

**INTERIOR SAFETY LUG LOCATION**

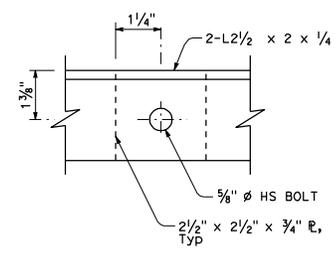

**FILLER PLATE**

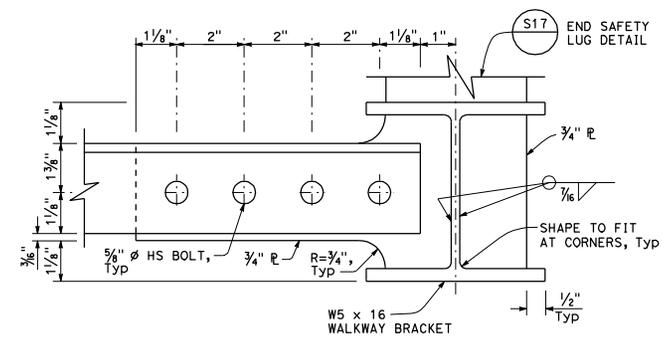

**END SAFETY LUG LOCATION**

STATE OF CALIFORNIA  
 DEPARTMENT OF TRANSPORTATION  
**OVERHEAD SIGNS**  
**WALKWAY DETAILS No. 3**  
 NO SCALE

**S17A**