


DIST	COUNTY	ROUTE	POST MILES TOTAL PROJECT	SHEET NO.	TOTAL SHEETS

Stanley P. Johnson
 REGISTERED CIVIL ENGINEER
 No. CS793
 Exp. 3-31-12
 CIVIL
 STATE OF CALIFORNIA



May 20, 2011
 PLANS APPROVAL DATE
 THE STATE OF CALIFORNIA OR ITS OFFICERS OR AGENTS SHALL NOT BE RESPONSIBLE FOR THE ACCURACY OR COMPLETENESS OF SCANNED COPIES OF THIS PLAN SHEET.

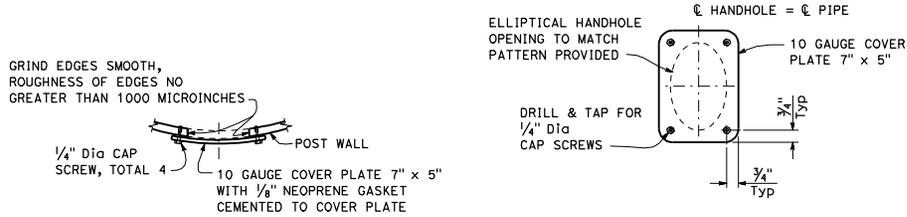


PLAN

ELEVATION
UPPER HANDHOLE AND COVER DETAILS


PATTERN OF ELLIPTICAL HANDHOLE CUT OUT

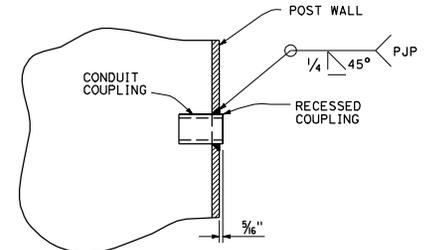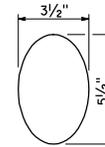

RECESSED COUPLING DETAIL

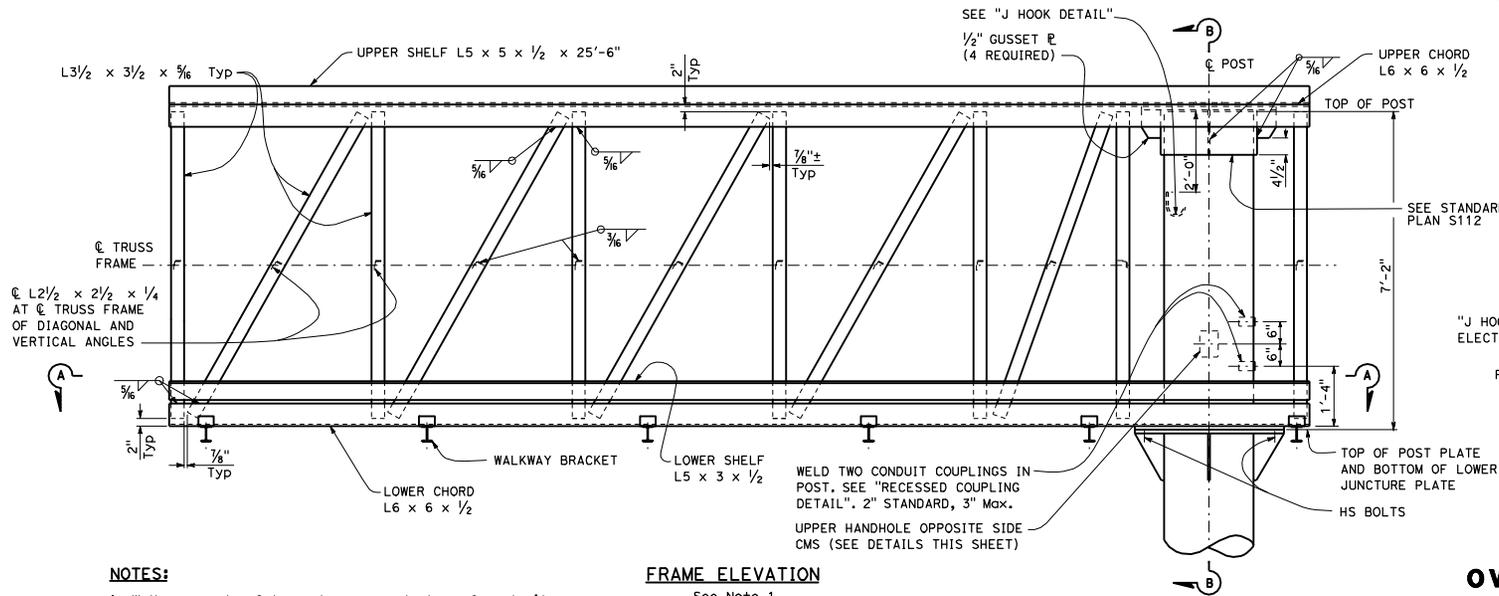

FRAME ELEVATION

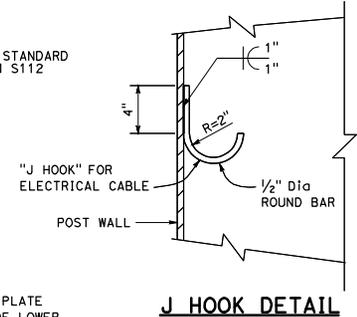

J HOOK DETAIL

NOTES:

1. Walkways and safety anchorages not shown for clarity.
2. For Section B-B details, see Standard Plan S112.
3. For Section A-A details, including vertical angle spacing, see Standard Plan S112.

See Note 1

STATE OF CALIFORNIA
 DEPARTMENT OF TRANSPORTATION
**OVERHEAD SIGN-TRUSS
 SINGLE POST TYPE
 STRUCTURAL FRAME DETAILS
 FULL CANTILEVER
 CHANGEABLE MESSAGE SIGNS
 MODEL 500**

NO SCALE

S110

399

2010 STANDARD PLAN S110