

400

DIST	COUNTY	ROUTE	POST MILES TOTAL PROJECT	SHEET NO.	TOTAL SHEETS


Stanley P. Johnson  
 REGISTERED CIVIL ENGINEER

May 20, 2011  
 PLANS APPROVAL DATE

No. CS793  
 Exp. 3-31-12  
 CIVIL

REGISTERED PROFESSIONAL ENGINEER  
 STATE OF CALIFORNIA

THE STATE OF CALIFORNIA OR ITS OFFICERS OR AGENTS SHALL NOT BE RESPONSIBLE FOR THE ACCURACY OR COMPLETENESS OF SCANNED COPIES OF THIS PLAN SHEET.

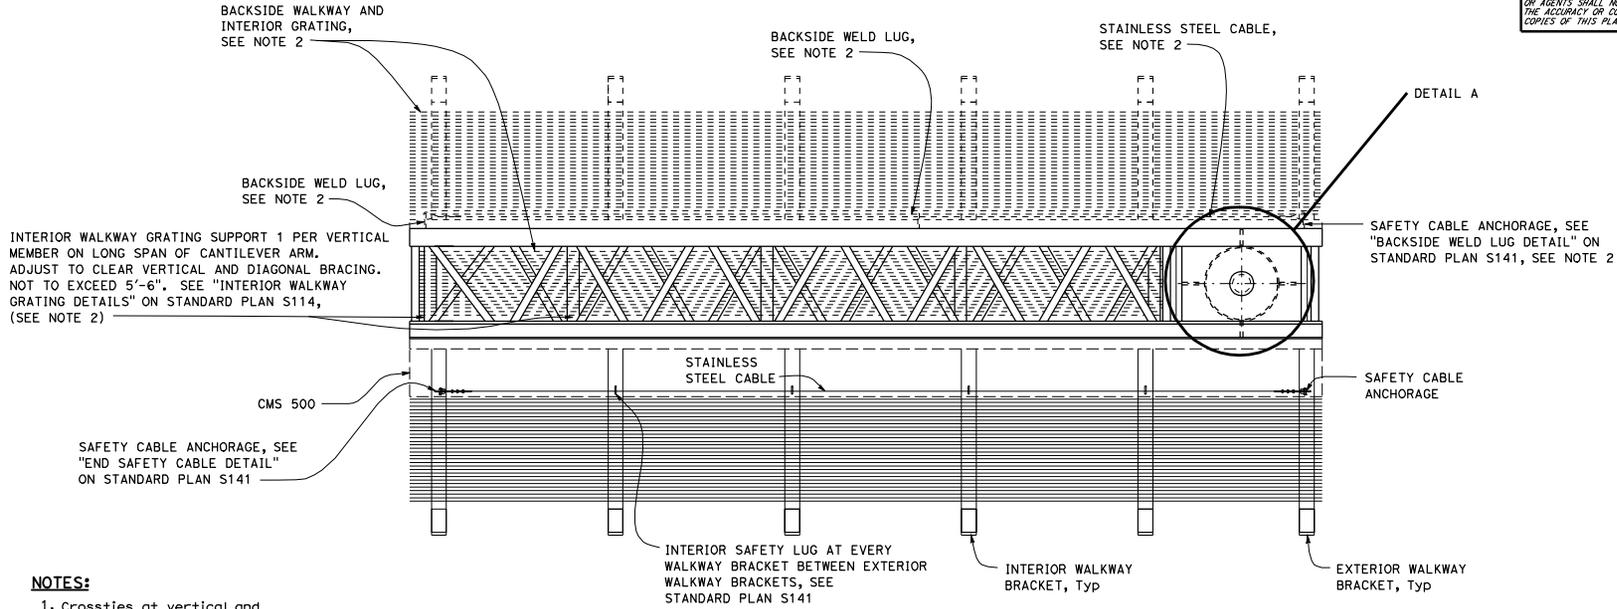

**NOTES:**


1. Crossties at vertical and diagonal angles and internal diagonals not shown for clarity.
2. Interior grating, backside safety cable and backside weld lugs shall be installed only for projects requiring backside walkways.

**NOTE:**

Drill thru outer collar and post wall for bolts. Provide contoured washers and hardened washers under bolt head and nut. Contoured washers to be 3" x 3" x 5/16" Min Grind face to fit.


GALVANIZING DRAIN HOLE. DRILL AND TAP THRU CAP PLATE FOR 1"  $\phi$  A307 BOLT, 5/16" CLEAR OF INSIDE COLLAR WALL. INSTALL BOLT AFTER GALVANIZING

1/2"  $\phi$  HS BOLTS  
TOTAL 6 TO BE SNUG TIGHT

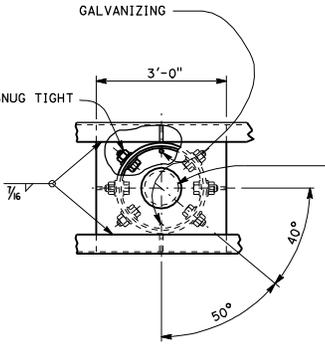

**DETAIL A**

**PLAN**

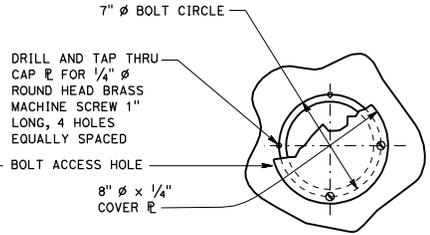

**PLAN**  
**BOLT-ACCESS HOLE**  
Single Post Type

STATE OF CALIFORNIA  
DEPARTMENT OF TRANSPORTATION

**OVERHEAD SIGN-TRUSS  
SINGLE POST TYPE  
PLAN AND UPPER BOLT DETAILS  
FULL CANTILEVER  
CHANGEABLE MESSAGE SIGNS  
MODEL 500**

NO SCALE

**S111**

2010 STANDARD PLAN S111