


DIST	COUNTY	ROUTE	POST MILES TOTAL PROJECT	SHEET NO.	TOTAL SHEETS


Stanley P. Johnson
 REGISTERED CIVIL ENGINEER
 No. CS793
 Exp. 5-31-12
 CIVIL
 STATE OF CALIFORNIA

May 20, 2011
 PLANS APPROVAL DATE
 THE STATE OF CALIFORNIA OR ITS OFFICERS OR AGENTS SHALL NOT BE RESPONSIBLE FOR THE ACCURACY OR COMPLETENESS OF SCANNED COPIES OF THIS PLAN SHEET.


GRIND EDGES SMOOTH, ROUGHNESS OF EDGES NO GREATER THAN 1000 MICROINCHES

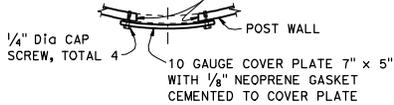


PLAN

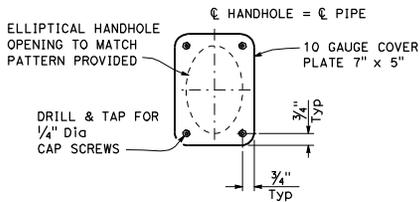


ELEVATION

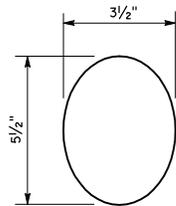

PATTERN OF ELLIPTICAL HANDHOLE CUT OUT

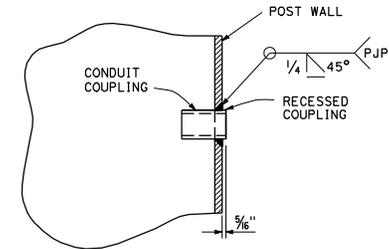

RECESSED COUPLING DETAIL

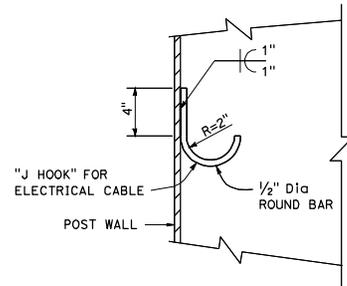


J HOOK DETAIL

NOTES:

1. Walkways and safety anchorages not shown for clarity.
2. For SECTION A-A see Standard Plan S123.
3. For SECTION B-B see Standard Plan S123.

UPPER HANDHOLE & COVER DETAILS

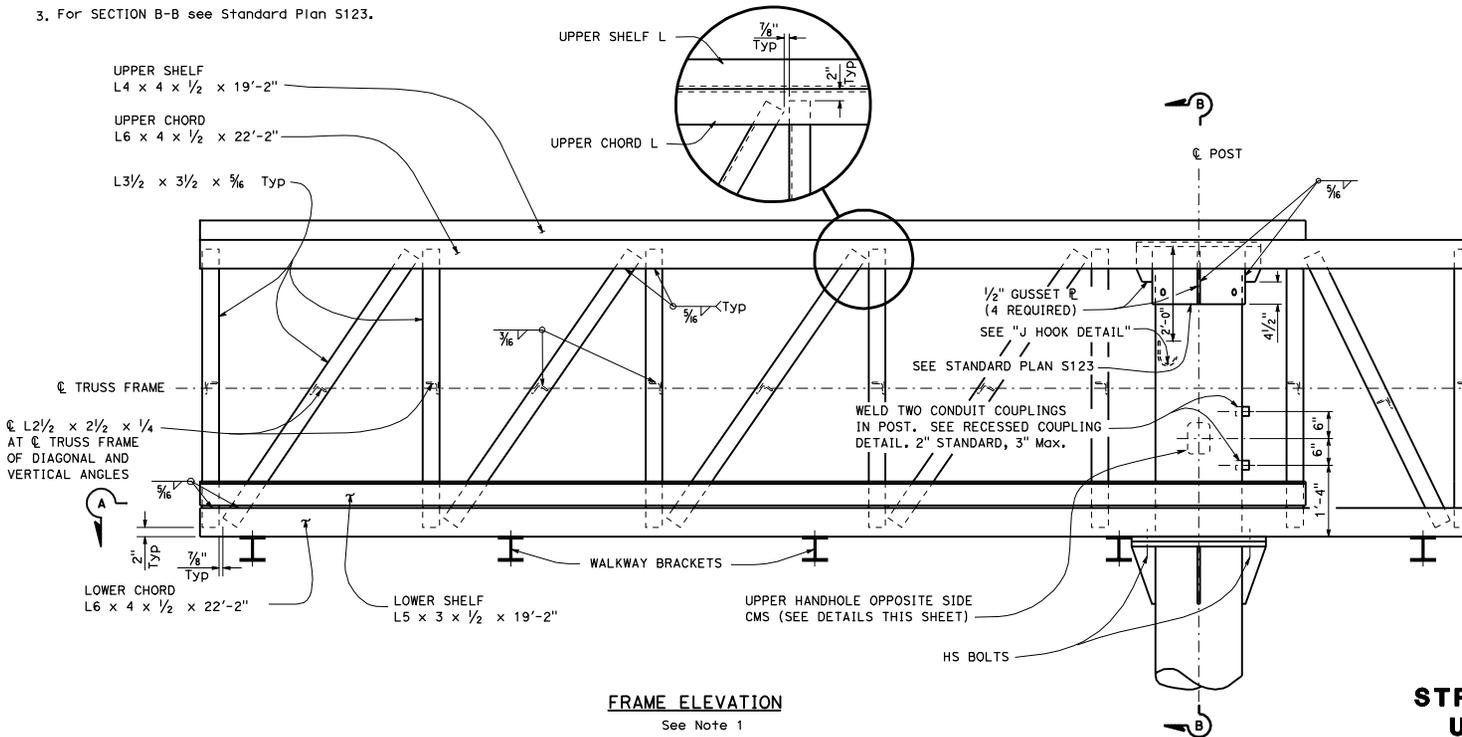

FRAME ELEVATION

See Note 1

STATE OF CALIFORNIA
 DEPARTMENT OF TRANSPORTATION
**OVERHEAD SIGN-TRUSS
 SINGLE POST TYPE
 STRUCTURAL FRAME DETAILS
 UNBALANCED BUTTERFLY
 CHANGEABLE MESSAGE SIGNS
 MODEL 510**

NO SCALE

S121

2010 STANDARD PLAN S121

407