

| DIST | COUNTY | ROUTE | POST MILES<br>TOTAL PROJECT | SHEET<br>NO. | TOTAL<br>SHEETS |
|------|--------|-------|-----------------------------|--------------|-----------------|
|      |        |       |                             |              |                 |

**Randell D. Hiatt**  
REGISTERED CIVIL ENGINEER


October 30, 2015  
PLANS APPROVAL DATE

**Randell D. Hiatt**  
REGISTERED PROFESSIONAL ENGINEER  
No. C50200  
Exp. 6-30-17  
CIVIL  
STATE OF CALIFORNIA


THE STATE OF CALIFORNIA OR ITS OFFICERS  
OR AGENTS SHALL NOT BE RESPONSIBLE FOR  
THE ACCURACY OR COMPLETENESS OF SCANNED  
COPIES OF THIS PLAN SHEET.

**NOTE:**

1. Refer to Standard Plans A77L1 and A77L2 for component details for MGS not shown on this plan.

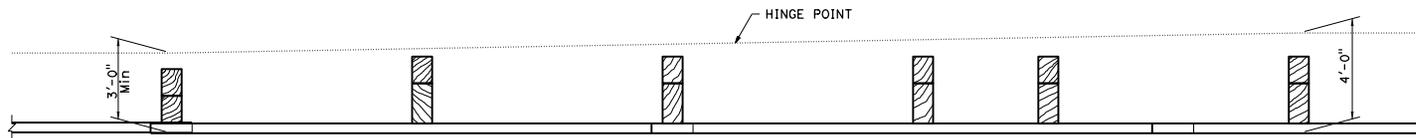

PLAN

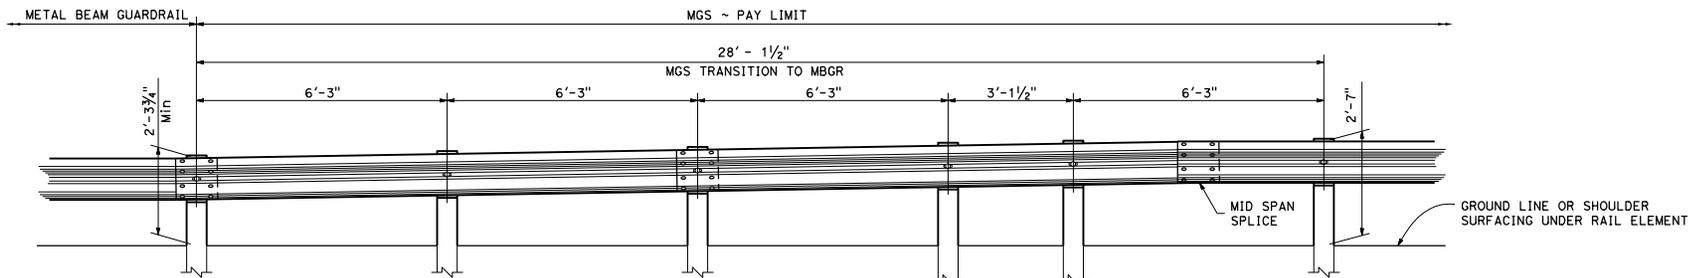

ELEVATION

STATE OF CALIFORNIA  
DEPARTMENT OF TRANSPORTATION

**MIDWEST GUARDRAIL SYSTEM  
TRANSITION TO METAL BEAM GUARDRAIL**

NO SCALE

**A77U5**