


Dist	COUNTY	ROUTE	POST MILES TOTAL PROJECT	SHEET No.	TOTAL SHEETS

Theresa Gabriel
 REGISTERED ELECTRICAL ENGINEER
 No. E15129
 Exp. 6-30-16
 ELECTRICAL
 STATE OF CALIFORNIA

April 15, 2016
 PLANS APPROVAL DATE
 THE STATE OF CALIFORNIA OR ITS OFFICERS
 OR AGENTS SHALL NOT BE RESPONSIBLE FOR
 THE ACCURACY OR COMPLETENESS OF SCANNED
 COPIES OF THIS PLAN SHEET.

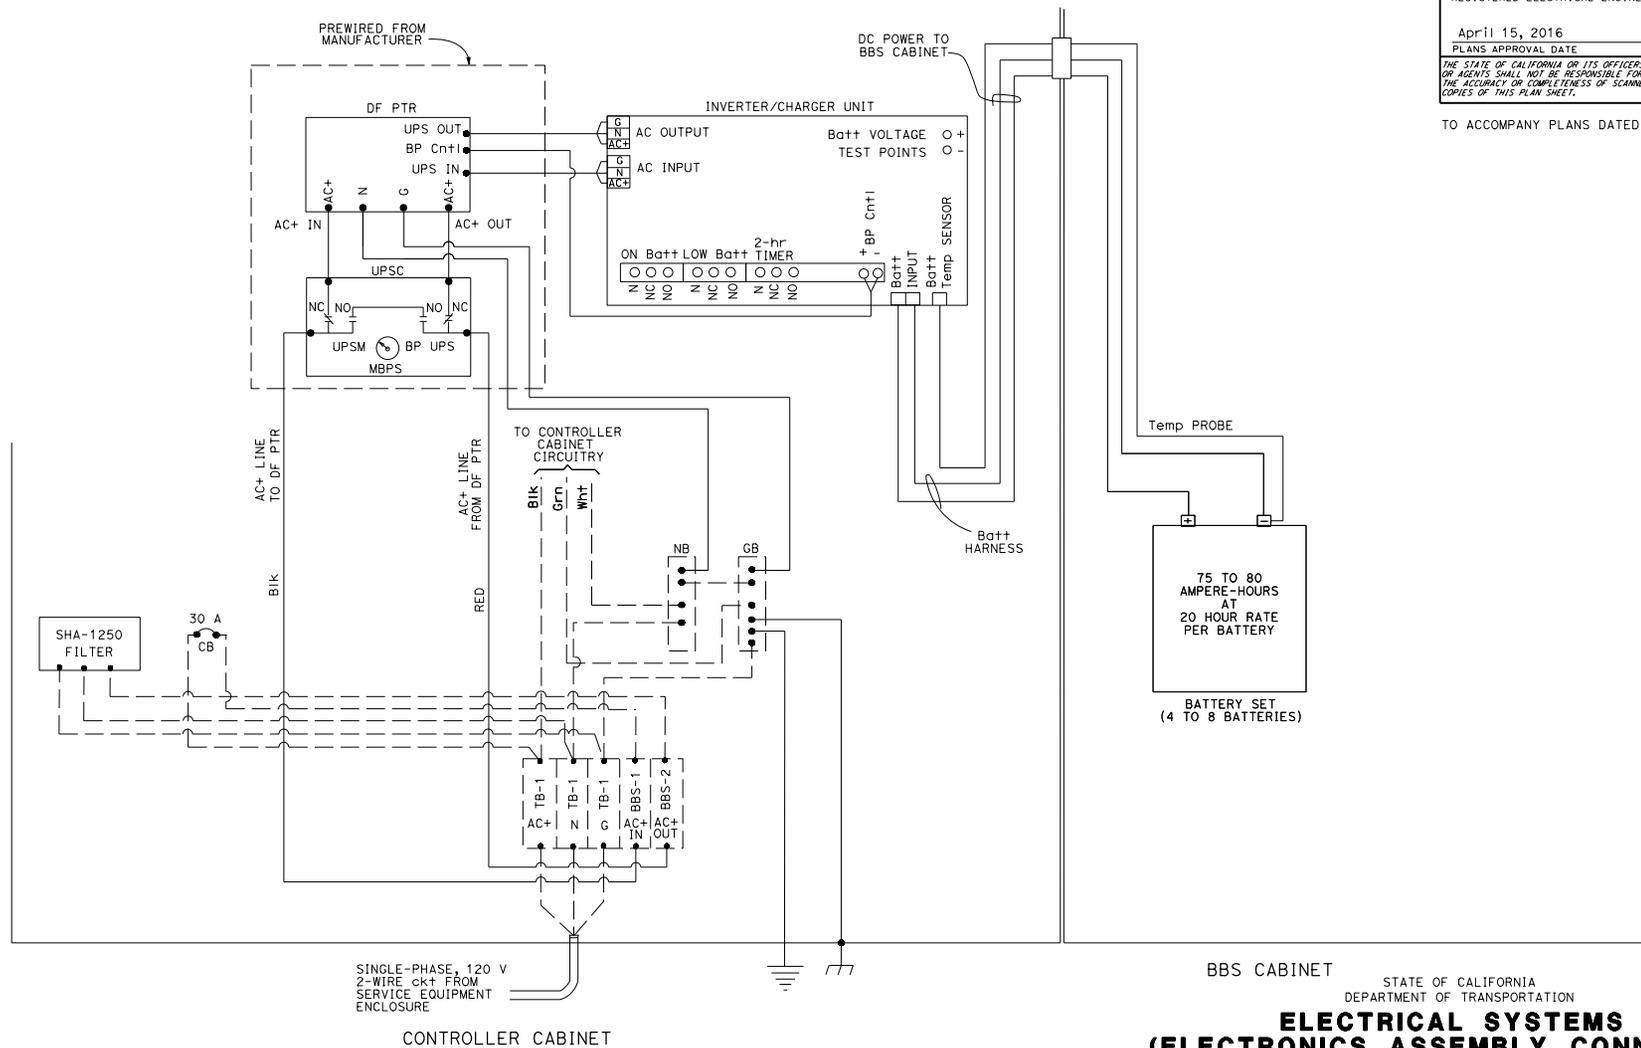

BBS CABINET
 STATE OF CALIFORNIA
 DEPARTMENT OF TRANSPORTATION
**ELECTRICAL SYSTEMS
 (ELECTRONICS ASSEMBLY CONNECTION
 DIAGRAM, WITH BYPASS CONTROL LINE)**
 NO SCALE
 RSP ES-3J DATED APRIL 15, 2016 SUPERSEDES STANDARD PLAN ES-3J
 DATED OCTOBER 30, 2015 - PAGE 437 OF THE STANDARD PLANS BOOK DATED 2015.
REVISED STANDARD PLAN RSP ES-3J

2015 REVISED STANDARD PLAN RSP ES-3J