


DIST	COUNTY	ROUTE	POST MILES TOTAL PROJECT	SHEET NO.	TOTAL SHEETS



REGISTERED CIVIL ENGINEER
 Jeffrey B. Woody
 No. C41260
 Exp. 3-31-17
 CIVIL
 STATE OF CALIFORNIA

October 30, 2015
 PLANS APPROVAL DATE
 THE STATE OF CALIFORNIA OR ITS OFFICERS OR AGENTS SHALL NOT BE RESPONSIBLE FOR THE ACCURACY OR COMPLETENESS OF SCANNED COPIES OF THIS PLAN SHEET.

GRIND EDGES SMOOTH, ROUGHNESS OF EDGES NO GREATER THAN 1000 MICROINCHES

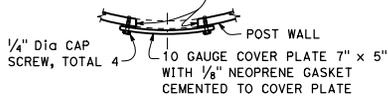


PLAN

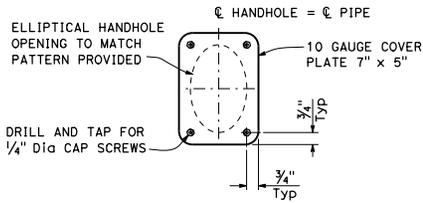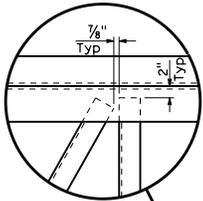


ELEVATION


UPPER HANDHOLE AND COVER DETAILS

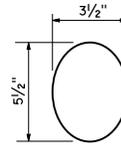


PATTERN OF ELLIPTICAL HANDHOLE CUT OUT

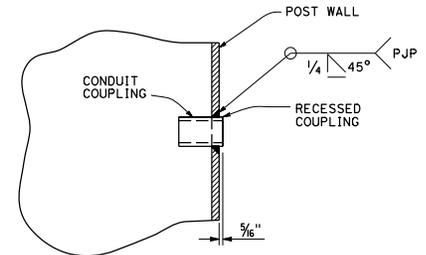

RECESSED COUPLING DETAIL

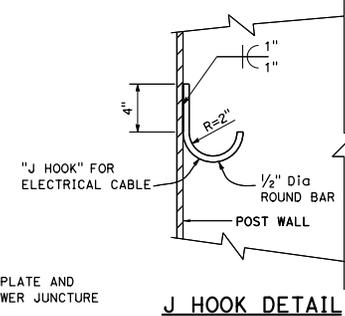

J HOOK DETAIL

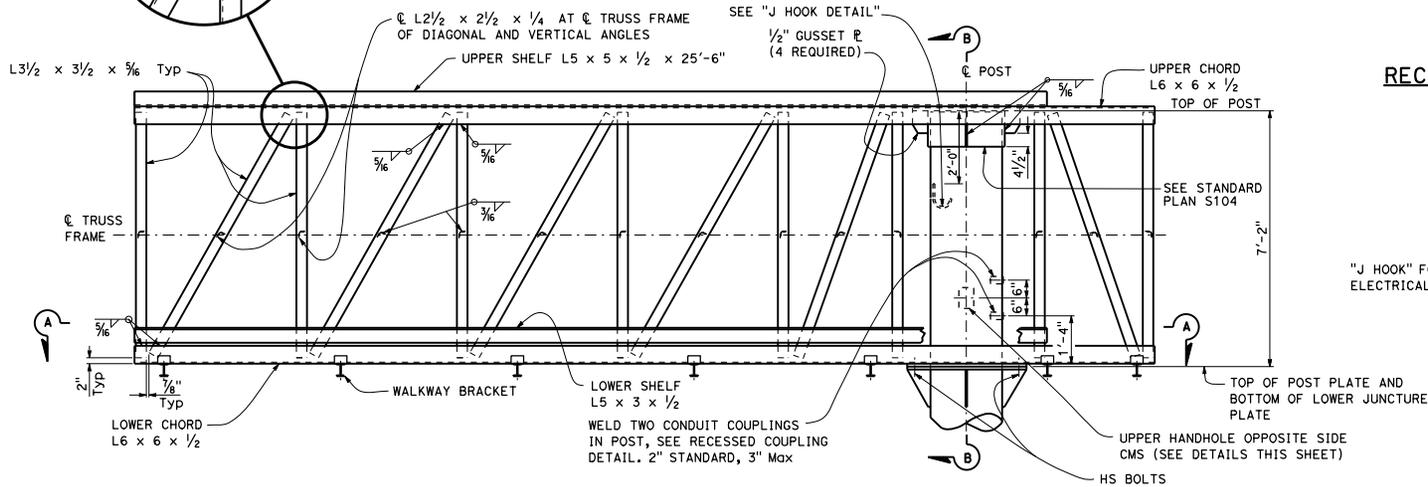

FRAME ELEVATION

See Note 1

NOTES:

1. Walkways and safety anchorages not shown for clarity.
2. For Section B-B details, see Standard Plan S104.
3. For Section A-A details, including vertical angle spacing, see Standard Plan S104.

STATE OF CALIFORNIA
 DEPARTMENT OF TRANSPORTATION
**OVERHEAD SIGN-TRUSS
 SINGLE POST TYPE
 STRUCTURAL FRAME DETAILS
 UNBALANCED BUTTERFLY
 CHANGEABLE MESSAGE SIGNS
 MODEL 500**

NO SCALE

S102

400

2015 STANDARD PLAN S102