


**NOTE:**

Drill thru outer collar and post wall for bolts. Provide contoured washers and hardened washers under bolt head and nut. Contoured washers to be 3" x 3" x 3/8" Min. Grind face to fit.

**DETAIL A**

**PLAN**  
**BOLT-ACCESS HOLE**  
Single Post Type

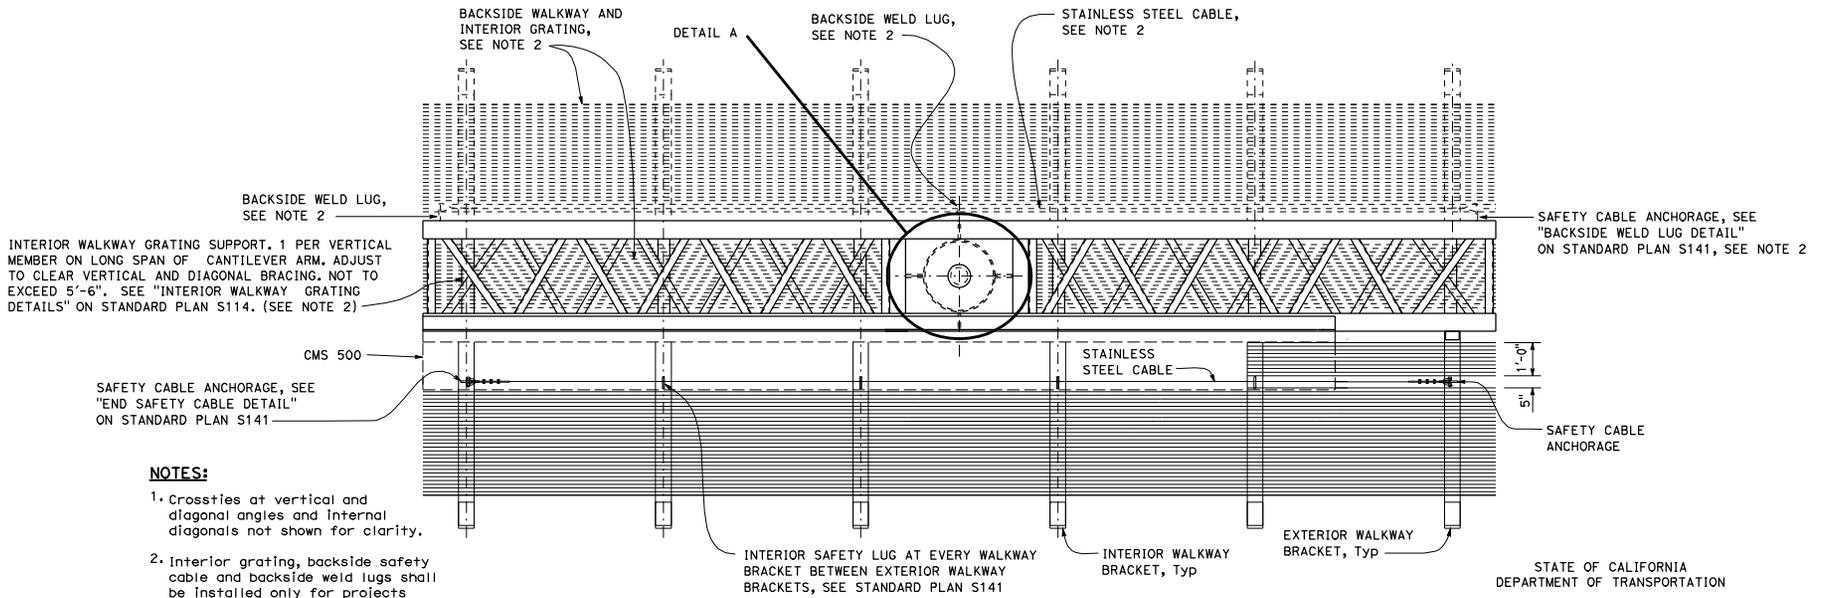

**NOTES:**

1. Crossties at vertical and diagonal angles and internal diagonals not shown for clarity.
2. Interior grating, backside safety cable and backside weld lugs shall be installed only for projects requiring backside walkways.

**PLAN**

**OVERHEAD SIGN-TRUSS**  
**SINGLE POST TYPE**  
**PLAN AND UPPER BOLT DETAILS**  
**BALANCED BUTTERFLY**  
**CHANGEABLE MESSAGE SIGNS**  
**MODEL 500**

NO SCALE

**S107**

DIST	COUNTY	ROUTE	POST MILES TOTAL PROJECT	SHEET NO.	TOTAL SHEETS

**Stanley P. Johnson**  
 REGISTERED CIVIL ENGINEER  
 No. CS793  
 Exp. 3-31-12  
 CIVIL  
 STATE OF CALIFORNIA

May 20, 2011  
 PLANS APPROVAL DATE  
 THE STATE OF CALIFORNIA OR ITS OFFICERS OR AGENTS SHALL NOT BE RESPONSIBLE FOR THE ACCURACY OR COMPLETENESS OF SCANNED COPIES OF THIS PLAN SHEET.